

ONYX STREET

40' R/W

N 5° - 13' - 30" E
141.71'

N 86° - 19' E
152.46'

19

069 - 096 - 16

MAP BOOK 5 - 9

Total Area 22,880 Sq. Ft. = .525 Ac.


N 86° - 19' E
174.40'

140.0'
N 3° - 41' W

40' R/W

ELSIE STREET

20

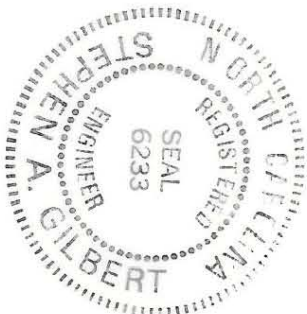

NOTE: Property corners shown circled were located by actual survey. Bearings are based on MAP BOOK 5 - 9

This plat was prepared under my supervision
Stephen A. Gilbert
N.C. Reg. Engineer No. 6233

CITY OF CHARLOTTE
NORTH CAROLINA
DEPARTMENT OF PUBLIC WORKS
ENGINEERING DIVISION

REVISIONS

PROPERTY TO BE ACQUIRED BY

CITY OF CHARLOTTE
PROJECT NO. 516-75-212

PARCEL NO. 19

DRAWN BY HST
CHECKED BY [Signature]
CITY ENGINEER

DATE DEC. 1, 1975 SCALE 1" = 30'

JOB NO.

FILE NO.

SHEET

19

OF

25

69-096-14