

ELSIE STREET

174.40' to ONYX ST.

40' R/W

19

20

21

22

18

N 3° - 41' W
140.0'

N 3° - 41' W
140.0'

N 3° - 41' W
140.0'

N 6° - 19' E
142.16'

069 - 096 - 17
MAP BOOK 5-9
Total Area 14,000 Sq. Ft. = .321 Ac.

069 - 096 - 18
DEED 1427-546
Total Area 7,000 Sq. Ft. = .161 Ac.

069 - 096 - 19
DEED 1390-164
Total Area 8,728 Sq. Ft. = .200 Ac.

N 86° - 19' E
100.0'



N 86° - 19' E
50.0'

N 86° - 19' E
50.0'

N 86° - 19' E
100.0'

N 86° - 19' E
50.0'

N 86° - 19' E
74.69'

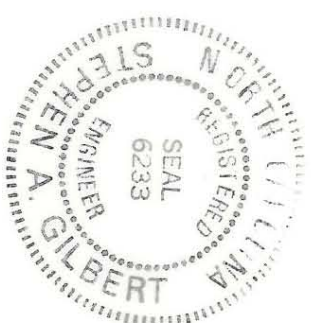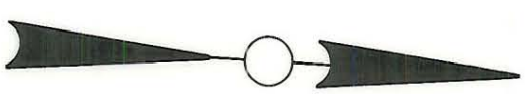

NOTE: Property corners shown circled were located by actual survey. Bearings are based on MAP BOOK 5-9

This plat was prepared under my supervision
Stephen A. Gilbert
N.C. Reg. Engineer No. 6233

CITY OF CHARLOTTE
NORTH CAROLINA
DEPARTMENT OF PUBLIC WORKS
ENGINEERING DIVISION

REVISIONS	PROPERTY TO BE ACQUIRED BY	JOB NO.
	CITY OF CHARLOTTE	
	PROJECT NO. 516-75-212	FILE NO.
	PARCEL NO. 20	SHEET
DRAWN BY HST		20
CHECKED BY <i>HST</i>		OF
CITY ENGINEER		25
DATE DEC. 1, 1975	SCALE 1" = 30'	

69-096-14