


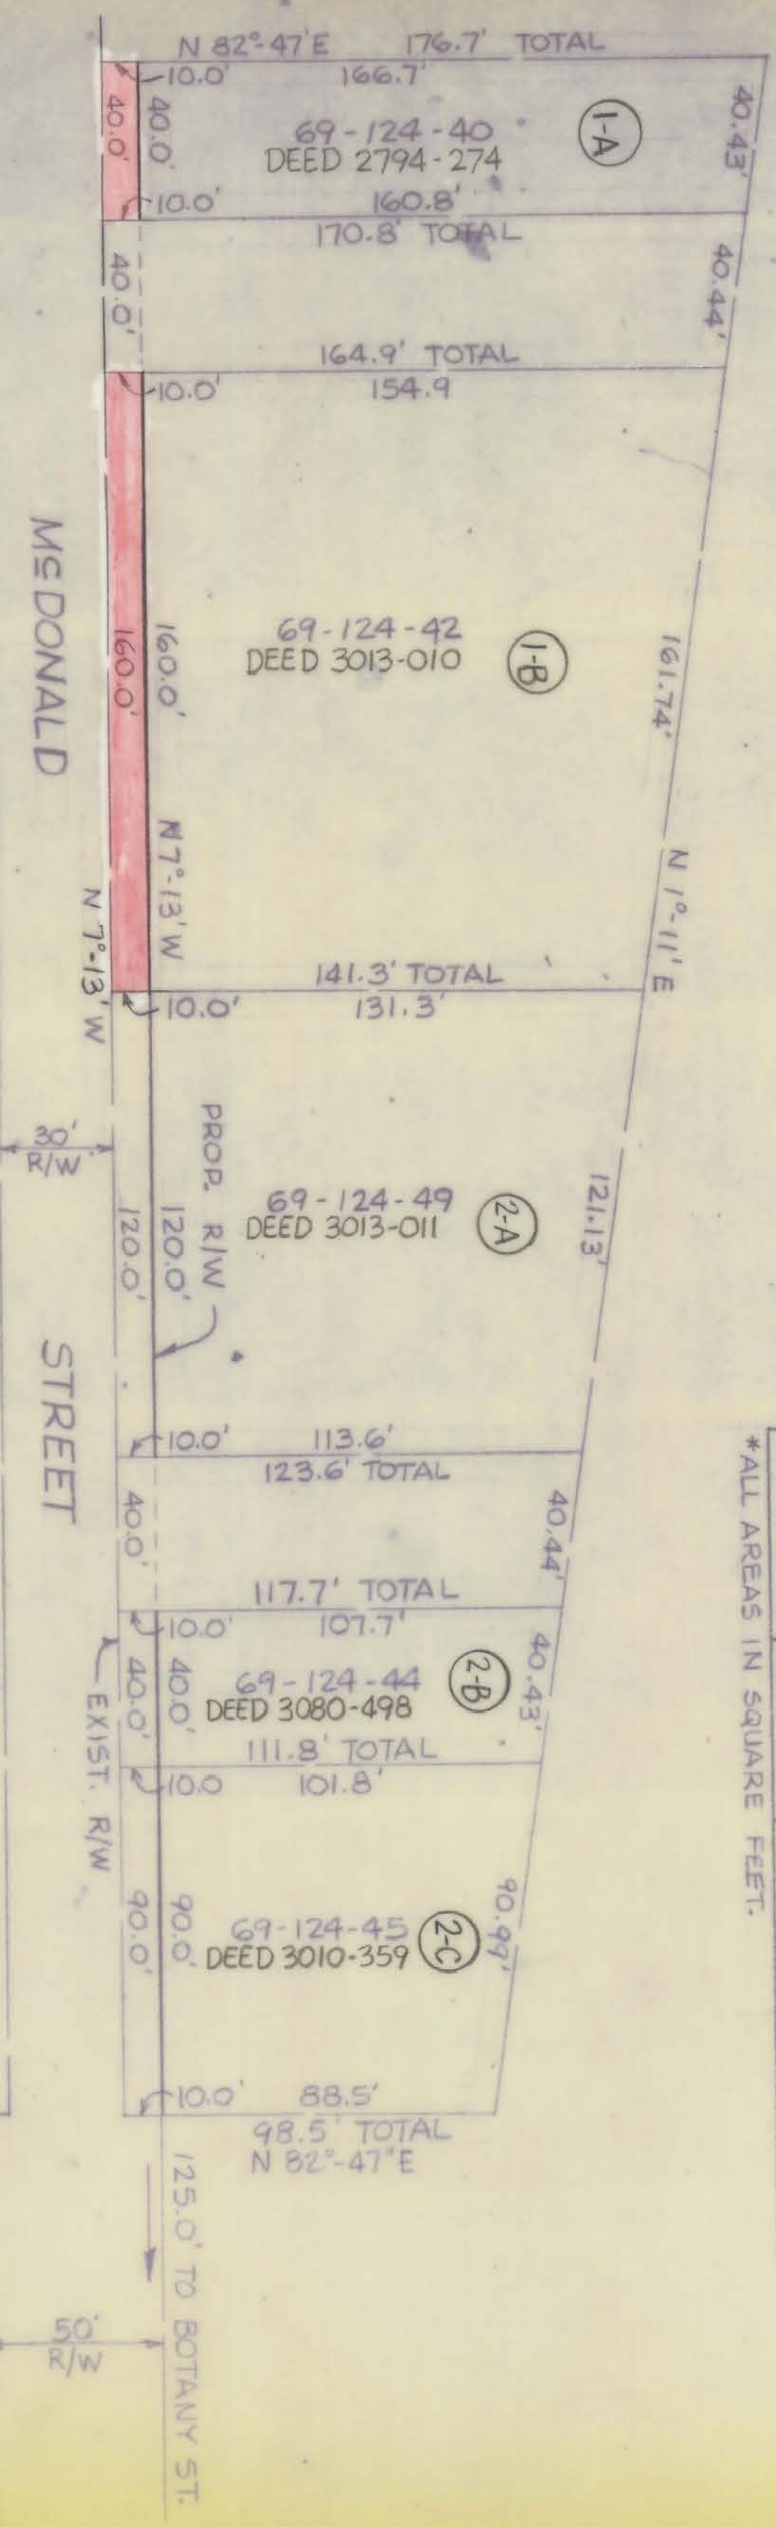

TAX CODE	TOTAL AREA*	AREA TAKEN*	AREA REMAINING*
69-124-40	6950	400	6550
69-124-42	24496	1600	22896
69-124-44	4590	400	4190
69-124-45	9463.5	900	8563.5
69-124-49	15894	1200	14694
TOTALS	61,393.5	4,500	56,893.5

*ALL AREAS IN SQUARE FEET.



NOTE: Property corners shown circled were located by actual survey. Bearings are based on MAP BOOK 3-195

This plat was prepared under my supervision
Stephen A. Gilbert
 N.C. Reg. Engineer No. 6233



REVISIONS 3-76 SEPARATED OWNERS		CITY OF CHARLOTTE NORTH CAROLINA DEPARTMENT OF PUBLIC WORKS ENGINEERING DIVISION	
DRAWN BY: SAC CHECKED BY: SAC CITY ENGINEER	PROPOSED R/W McDONALD STREET	PROPERTY OF K. MARTIN WATERS, JR. & Wf. DOROTHY N.	JOB NO. 312-75 FILE NO. 116 SHEET 1 OF 2
DATE: MAR. 3, 1976		SCALE: 1" = 50'	

69-124-40/42