



TUCKASEEGEE ROAD

GRANDIN ROAD

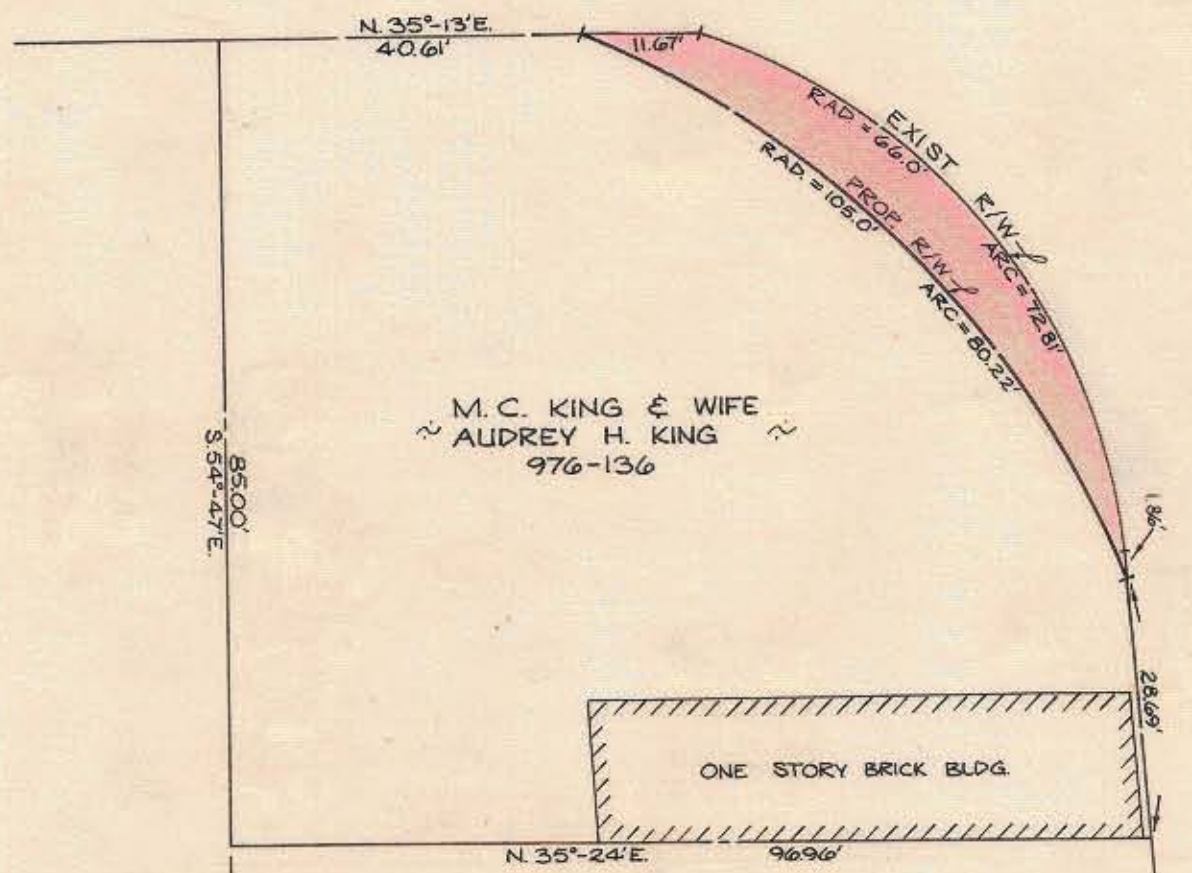

TOTAL AREA	7,380 SQ. FT.
AREA TAKING	426 SQ. FT.
AREA REMAINING	6,954 SQ. FT.

NOTE: Property corners shown circled were located by actual survey. Bearings are based on EXISTING DEED 976-136

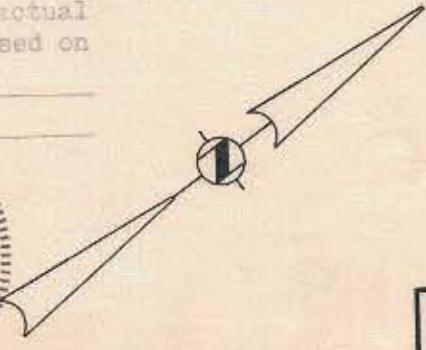

This plan was prepared under my supervision *K. J. Gillis*
N.C. Reg. Engineer No. 4343

CITY OF CHARLOTTE NORTH CAROLINA DEPARTMENT OF PUBLIC WORKS ENGINEERING DIVISION		
REVISIONS	PROPOSED R/W TUCKASEEGEE ROAD & GRANDIN ROAD	JOB NO. 512-72 -121
	PROPERTY OF M.C. KING & WIFE AUDREY H. KING	FILE NO. 71-01
DRAWN BY Craig		SHEET 1
CHECKED BY C. D. [Signature]		OF 2
CITY ENGINEER	DATE MARCH, 1972 SCALE 1" = 20'	

71-01A