


J.W. KEERANS

WEST TRADE STREET

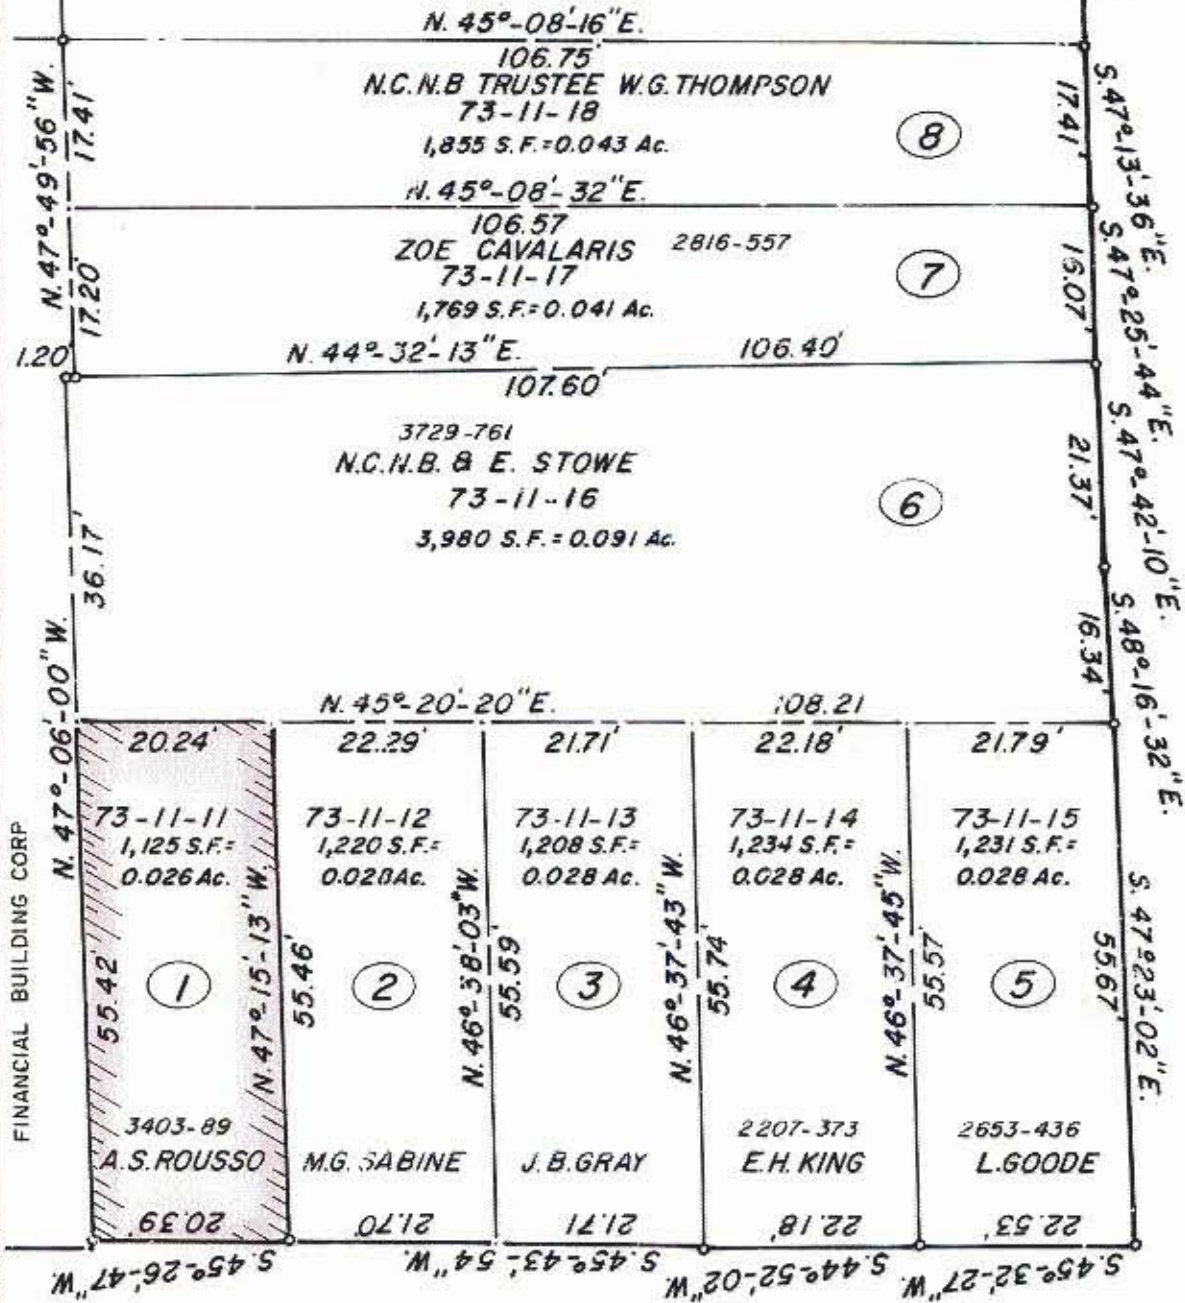

SOUTH TRYON STREET

NOTE: Property corners shown circled were located by actual survey. Bearings are based on MAP BY R.B. PHARR & ASSOC. 4/10/81

This plat was prepared under my supervision *Stephen A. Gilbert*  
 N. C. Reg. Surveyor No. *L-1785*



INDEPENDENCE SQUARE PARK		
CITY OF CHARLOTTE NORTH CAROLINA DEPARTMENT OF PUBLIC WORKS ENGINEERING DIVISION		
REVISIONS	PROPERTY TO BE ACQUIRED BY <b>CITY OF CHARLOTTE</b>	JOB NO. 512-82-025 FILE NO
	PROPERTY OF <b>A. S. ROUSSO</b>	SHEET 1 OF 8
DRAWN BY M.S.	CHECKED BY <i>KL</i>	DATE AUG 11 1981 SCALE 1" = 20'
CITY ENGINEER		