


R/W 1-40

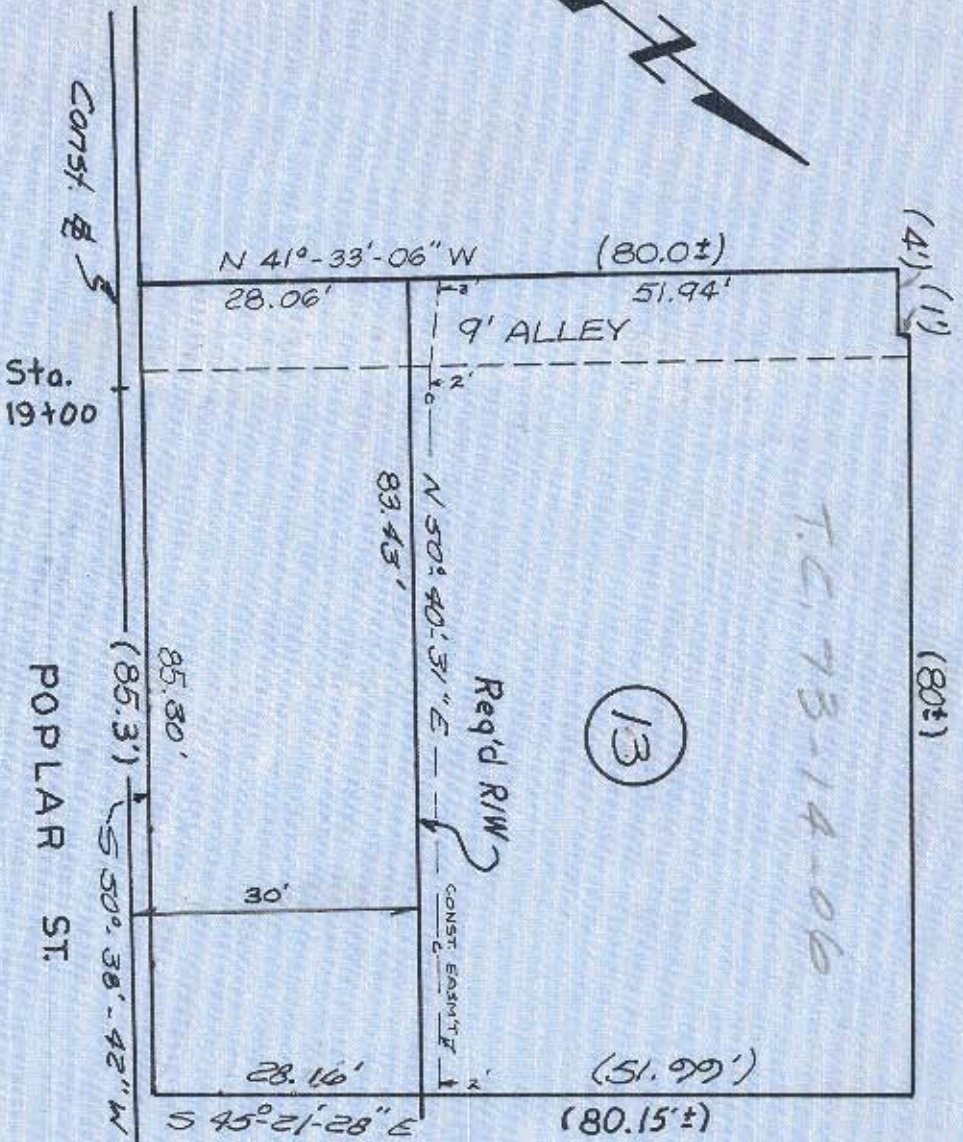

JOHN A. McRAE
 DEED BOOK 1158 PAGE 171
 MAP 3-7 BLOCK 106 LOT 3-A
 SCALE 1" = 20'

Area	Sq. Ft.
Taking	2365
Severance	4241
Total	6606

DEED DIMENSIONS ARE IN PARENTHESES ().

(192.80) TO FOURTH ST

Wilbur Smith and Associates, Inc. Design

CONSULTING ENGINEERS

COLUMBIA, S. C. WINSTON-SALEM, N. C. RICHMOND, VA.

POPLAR STREET PROJECT

NOV. 1966

REV 9/75 RLB ADDED EASEM'T
 REV 2/75 SBC INCLUDED ALLEY
 REV 5/74 RLG ADDED INFO

FILE 73-01