



St. Michaels & All Angels
Episcopal Church property.

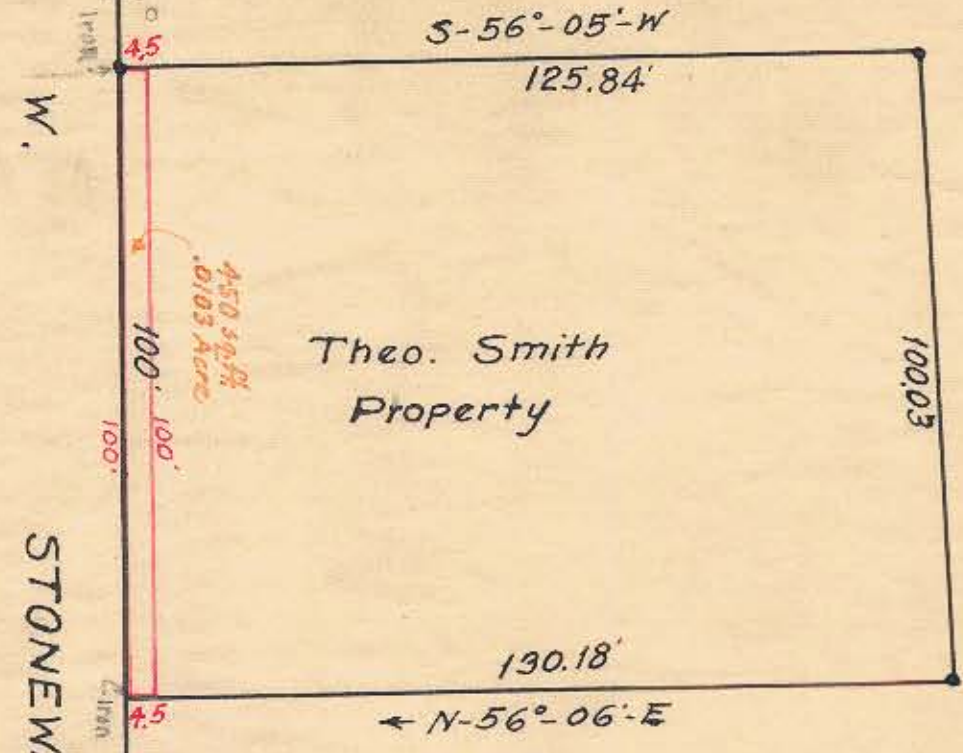


STONEMALL
STREET

McAllister property

← S-33°-20'-E Back of Curb

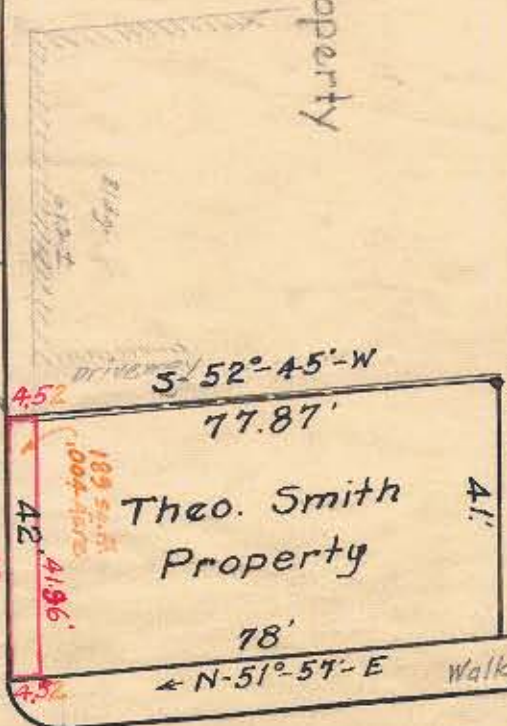

S. MINT STREET

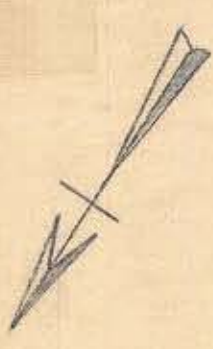

73-041

Scale 30' = 1"

73-04
A-7-4-23