

This plat was prepared under my supervision

Wayne S. Carls L-1909
 N.C. Registered Surveyor Reg.No.

NOTE: Property corners shown circled were located by actual survey.
 Bearings are based on _____ SURVEY

This map was prepared for the purpose of obtaining right of way only and is not intended to be a boundary survey of the property shown.



INDEPENDENCE BLVD.

BLOCK 36
 LOT 1

STREET

SOUTH TRYON STREET

STREET

WEST


PALMER ALLEY

BLOCK 37
 LOT 2

BLOCK 37
 LOT 1

WINNIFRED

N-41°05'51"-E, 100.00' (TOTAL)

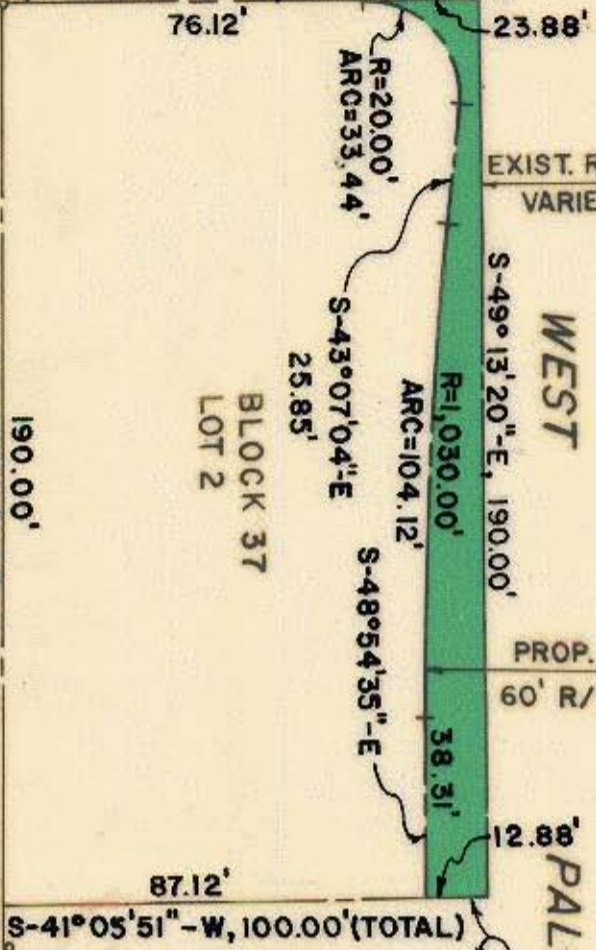

190.00'
 N-49°13'20"-W

VARIES
 PROP. R/W
 VARIES
 EXIST. R/W
 VARIES

TOTAL AREA: 18,999.69 SQ. FT. = 0.436 ACRES
 AREA TAKEN: 1,909.01 SQ. FT. = 0.044 ACRES

AREA REMAINING: 17,090.68 SQ. FT. = 0.392 ACRES

COMMUNITY DEVELOPMENT DEPARTMENT		CITY OF CHARLOTTE	
WEST PALMER STREET ALTERNATE		NORTH CAROLINA	
PROPERTY OF	CHRIS J. ECONOMIDES	DATE	August, 1977
DRAWN BY	C.T.A.	CITY	ENGINEER
CHECKED BY		DATE	August, 1977
SCALE	1" = 40'	JOB NO.	75/75
SHEET		FILE NO.	
OF			

73-073-09