

WINONA

STREET

40'± R/W

N. 47° 26' 55" W. 52.94'

N. 47° 35' 30" W. 47.09'

S. 40° 55' 46" W. 150.00'

BLOCK 45
PARCEL 8
14,994 Sq. Ft. = 0.344 Ac.

10

9

8

E. 4° 3' 28" S. 40.00'

N. 40° 58' 27" E. 100.04'


N. 40° 49' 27" E. 500.3'

WINNIFRED STREET

40'± R/W

ROBERT J. CARROLL

11

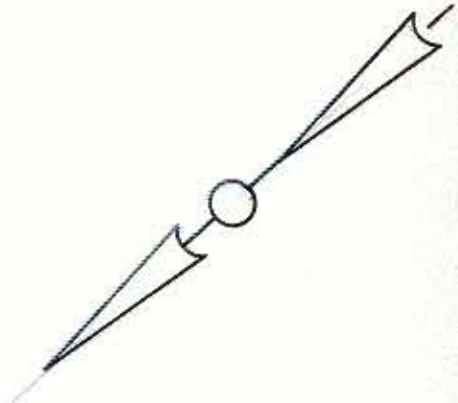

This plat was prepared under my supervision *Stephen A. Gilbert*
N. C. Reg. Surveyor No. L-1785



NOTE: Property corners shown circled were located by actual survey. Bearings are based on CONSOER, TOWNSEND & ASSOC.
BOUNDARY MAP 11-28-77

CITY OF CHARLOTTE NORTH CAROLINA DEPARTMENT OF PUBLIC WORKS ENGINEERING DIVISION		JOB NO. 512-75-
REVISIONS	WEST MOREHEAD NEIGHBORHOOD STRATEGY AREA	FILE NO. 73-09
DRAWN BY M.S.	PROPERTY OF	SHEET
CHECKED BY <i>[Signature]</i>	CITY OF CHARLOTTE	2
CITY ENGINEER	DATE APRIL 3, 1981	OF
	SCALE 1" = 30'	2