



40' R/W

VICTORIA STREET

STREET

WACCAMAW

15

14

N 34° - 15' - 10" E 170.00' Total

073 - 193 - 03  
DEED 3155 - 371

Total Area 8,401 Sq. Ft.  
Area Taken 3,737 Sq. Ft.  
Area Remaining 4,664 Sq. Ft.

16

073 - 193 - 04  
DEED 1645 - 597

Total Area 8,401 Sq. Ft.  
Area Taken 1,601 Sq. Ft.  
Area Remaining 6,800 Sq. Ft.

17

073 - 193 - 05  
DEED 1989 - 156

Total Area 8,401 Sq. Ft.  
Area Taken 349 Sq. Ft.  
Area Remaining 8,052 Sq. Ft.

18

N 34° - 15' - 10" E

WEST 4TH STREET

STREET


40' R/W

CLARKSON STREET

STREET

50' R/W

24

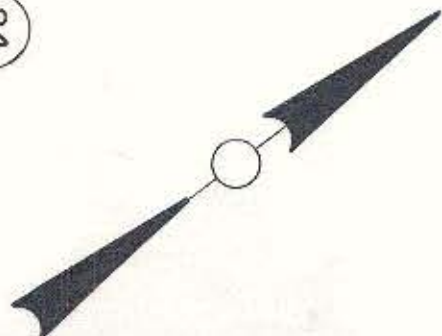

NOTE: Property corners shown circled were located by actual survey. Bearings are based on N.C. COORDINATE SYSTEM

N.C. COORDINATE SYSTEM

This plat was prepared under my supervision  
*Stephen Gilbert*  
N.C. Reg. Engineer No. 6233

CITY OF CHARLOTTE NORTH CAROLINA DEPARTMENT OF PUBLIC WORKS ENGINEERING DIVISION		PROPOSED R/W		JOB NO.
TRADE-FOURTH CONNECTOR PROJECT NO. 513-73-083		PARCEL NO. 16		FILE NO. 107
DATE April 22, 1975 SCALE 1" = 40'		SHEET 16		OF 29
DRAWN BY CSC		CHECKED BY RAY		CITY ENGINEER
REVISIONS				

FILE 73-193-02