


NOTE: Property corners shown circled were located by actual survey. Bearings are based on PLAT WESLEY HEIGHTS

This plat was prepared under my supervision
C. D. Redding
 N.C. Reg. Engineer No. **36599**

Approved by _____
 R/W Agent

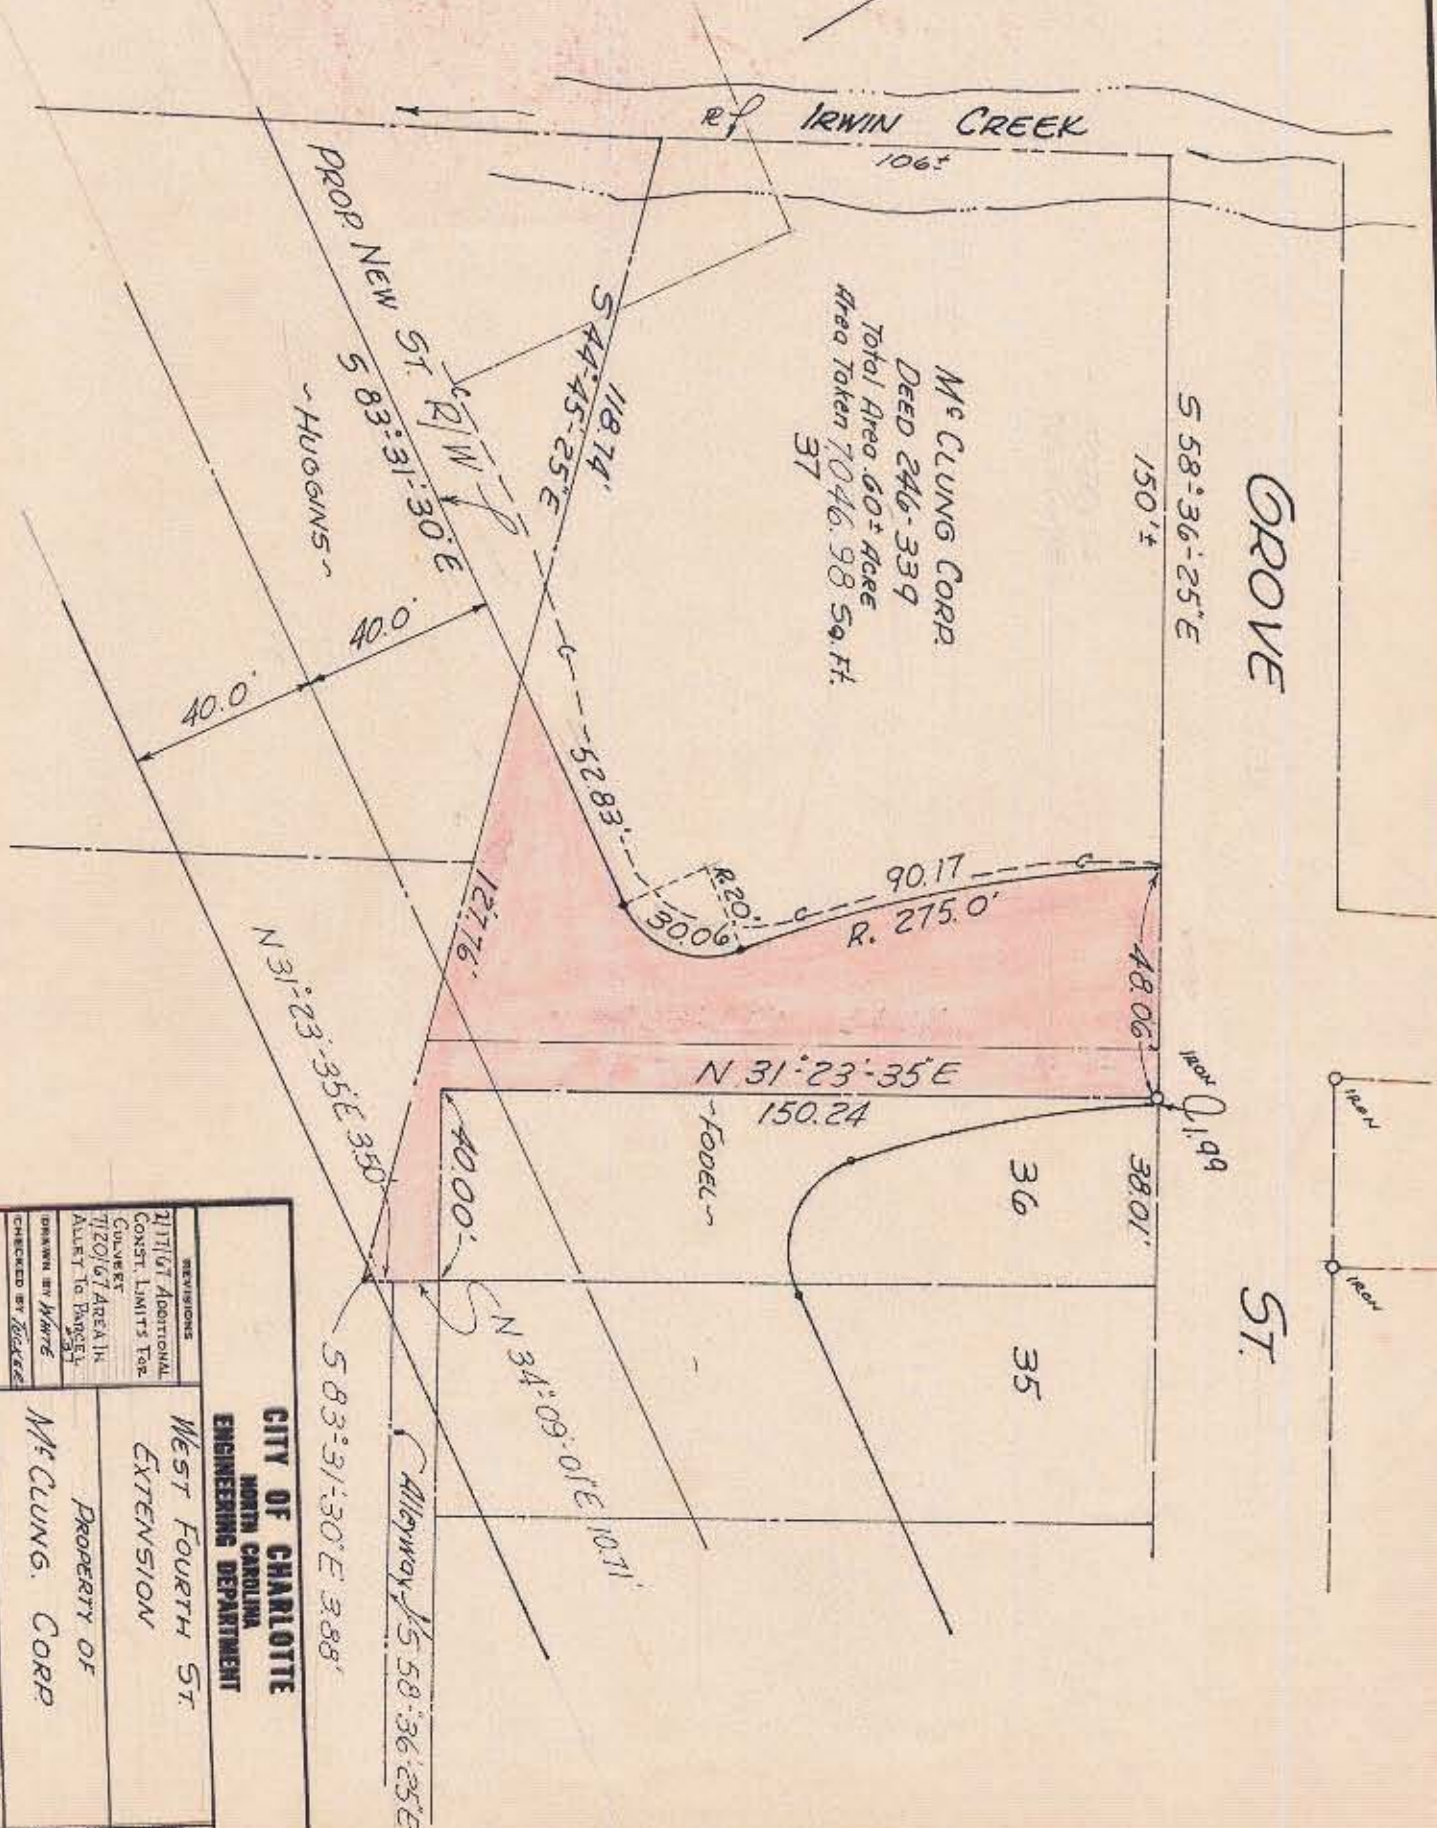

REVISIONS 211161 ADDITIONAL CONST. LIMITS TOP CONVEYER TIZO/GT AREA IN ALERT TO BARGEY		CITY OF CHARLOTTE NORTH CAROLINA ENGINEERING DEPARTMENT		JOB NO. 137
DRAWN BY WATTS CHECKED BY ROCKEE		PROPERTY OF McCLUNG. CORP		SHEET 36 OF 70
CITY ENGINEER	DATE 12/66	SCALE 1" = 40'	FILE NO.	

95-212-01/304-01