


NOTE: Property corners shown circled were located by actual survey. Bearings are based on Wesley Heights

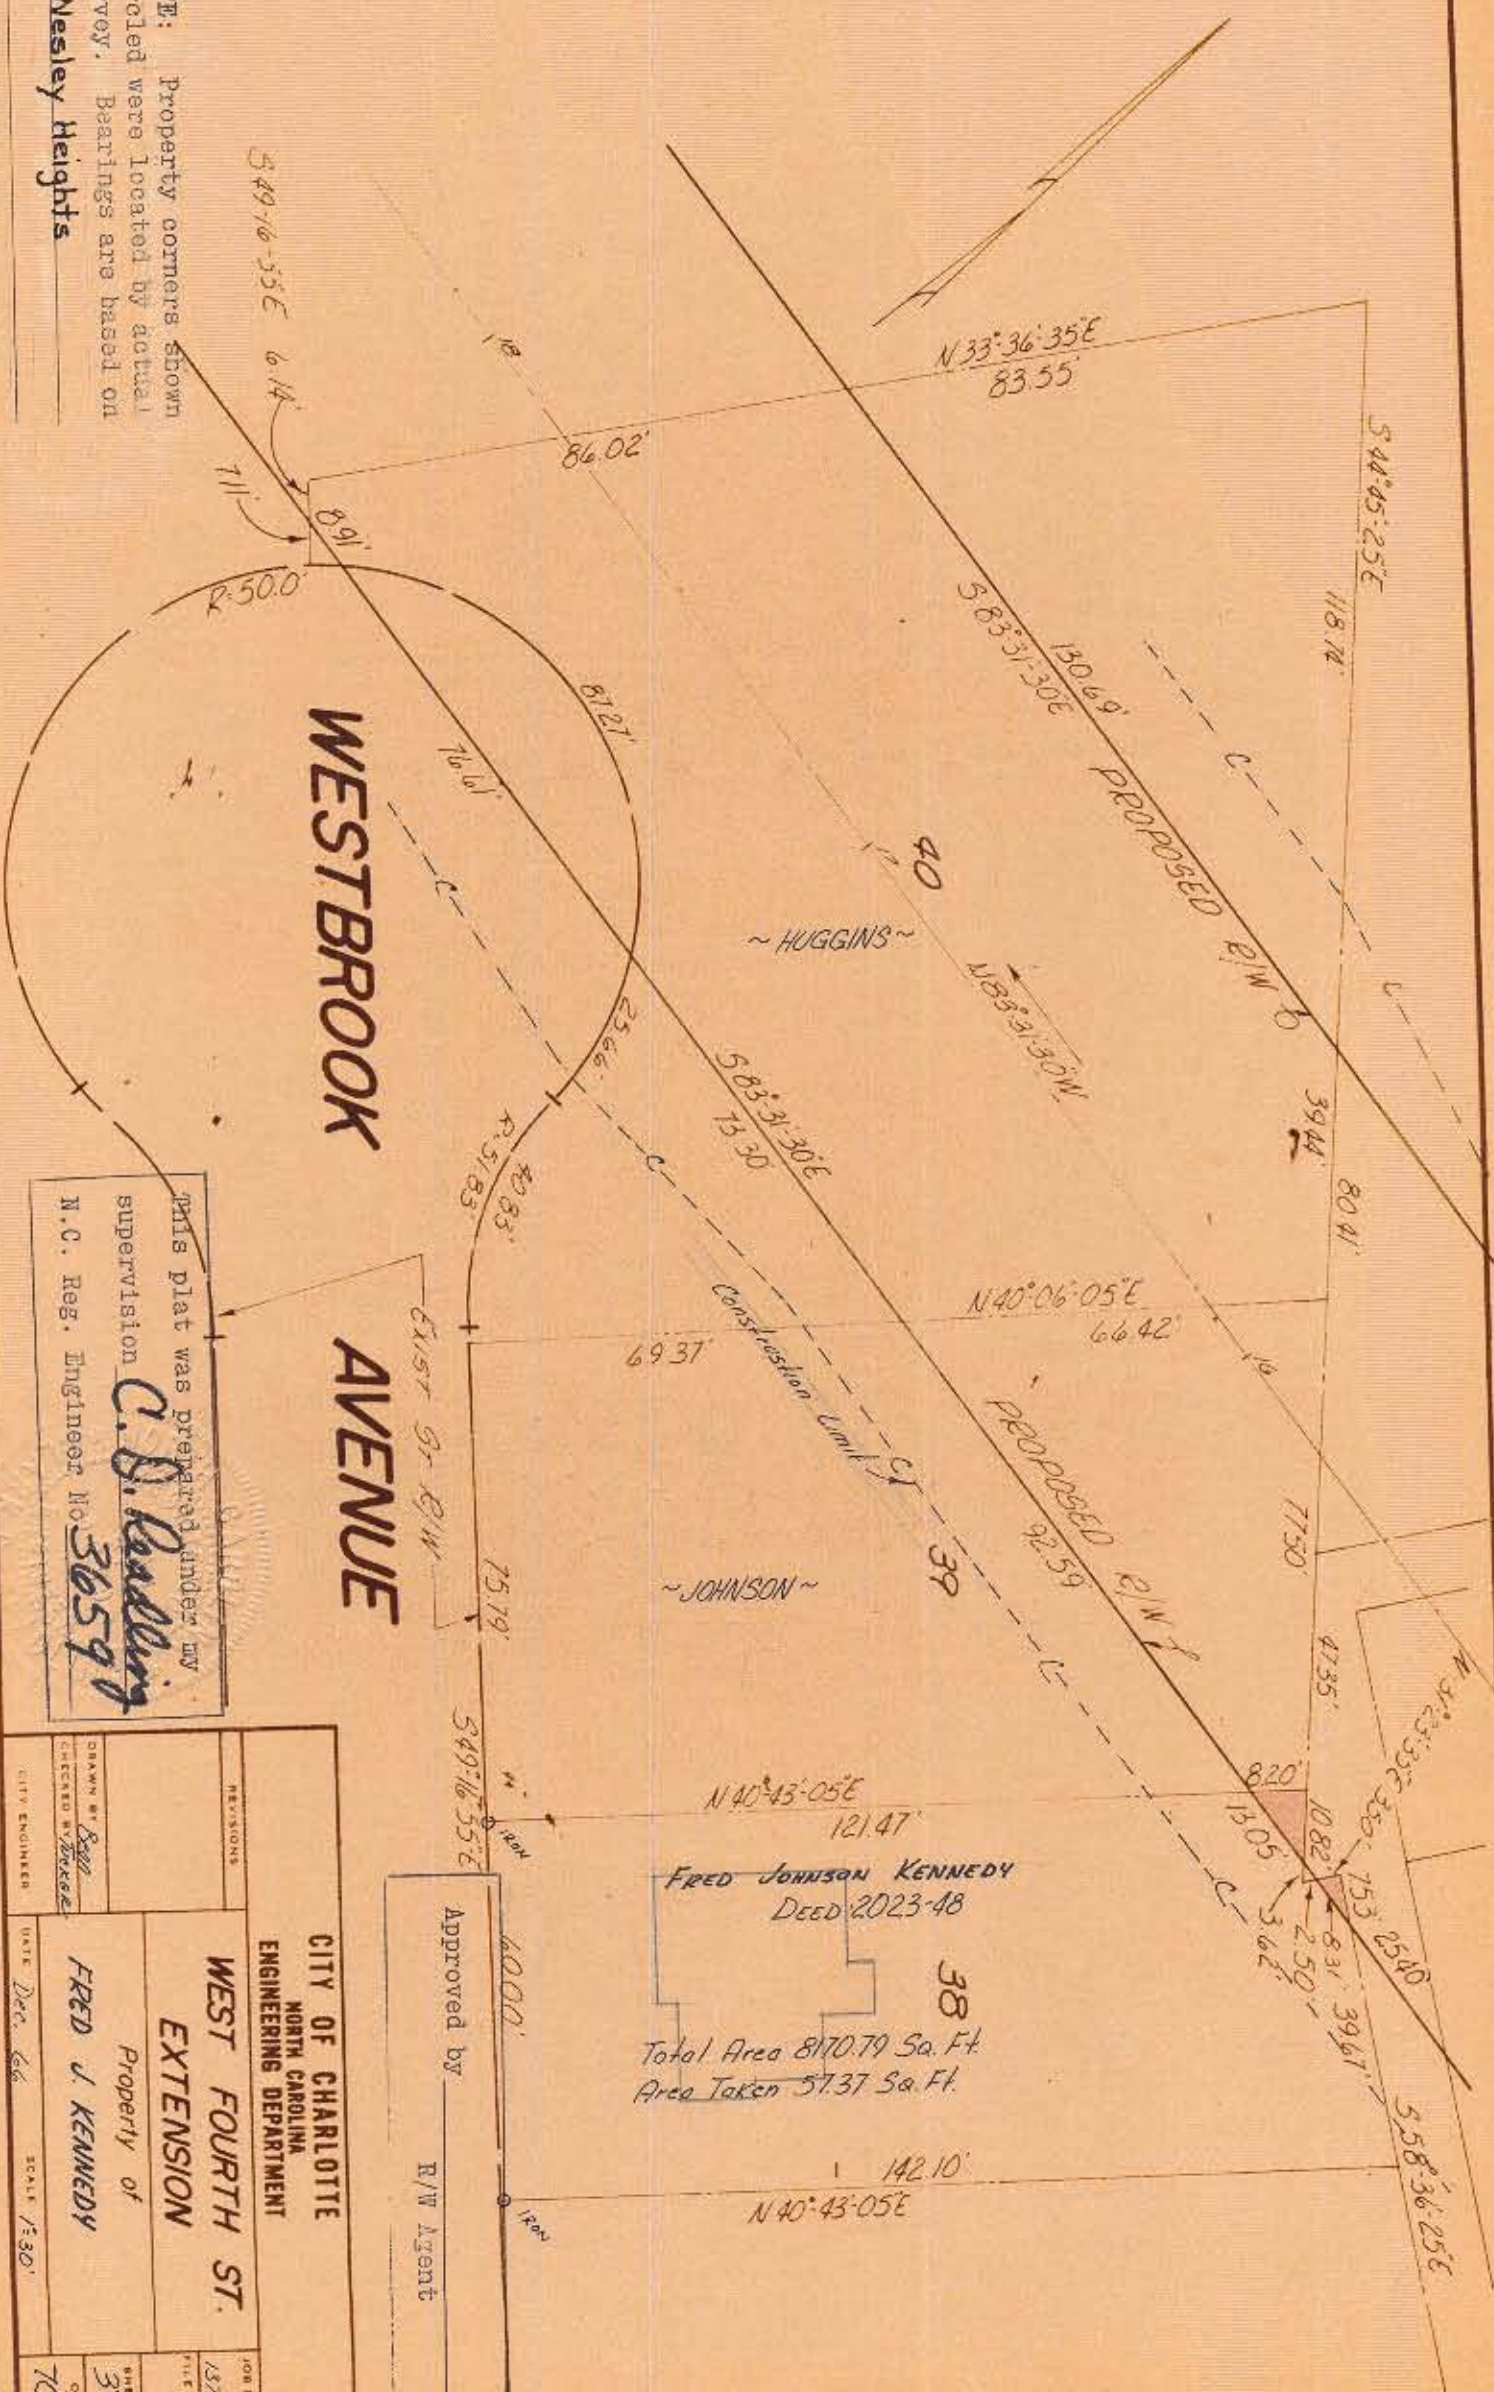

WESTBROOK

AVENUE

WEST FOURTH ST.

EXTENSION

FRED JOHNSON KENNEDY
DEED 2023-48
38
Total Area 8170.79 Sq. Ft.
Area Taken 57.37 Sq. Ft.

This plat was prepared under my supervision
C. D. Rauling
N.C. Reg. Engineer No. 36599

Approved by _____
R/W Agent

REVISIONS		CITY OF CHARLOTTE NORTH CAROLINA ENGINEERING DEPARTMENT
DRAWN BY <i>Bill</i>		Property of FRED J. KENNEDY
CHECKED BY <i>Veronica</i>		
CITY ENGINEER	DATE <i>Dec. 66</i>	SCALE 1/320'
JOB NO. 137	SHEET 37	OF 70