


SYCAMORE STREET

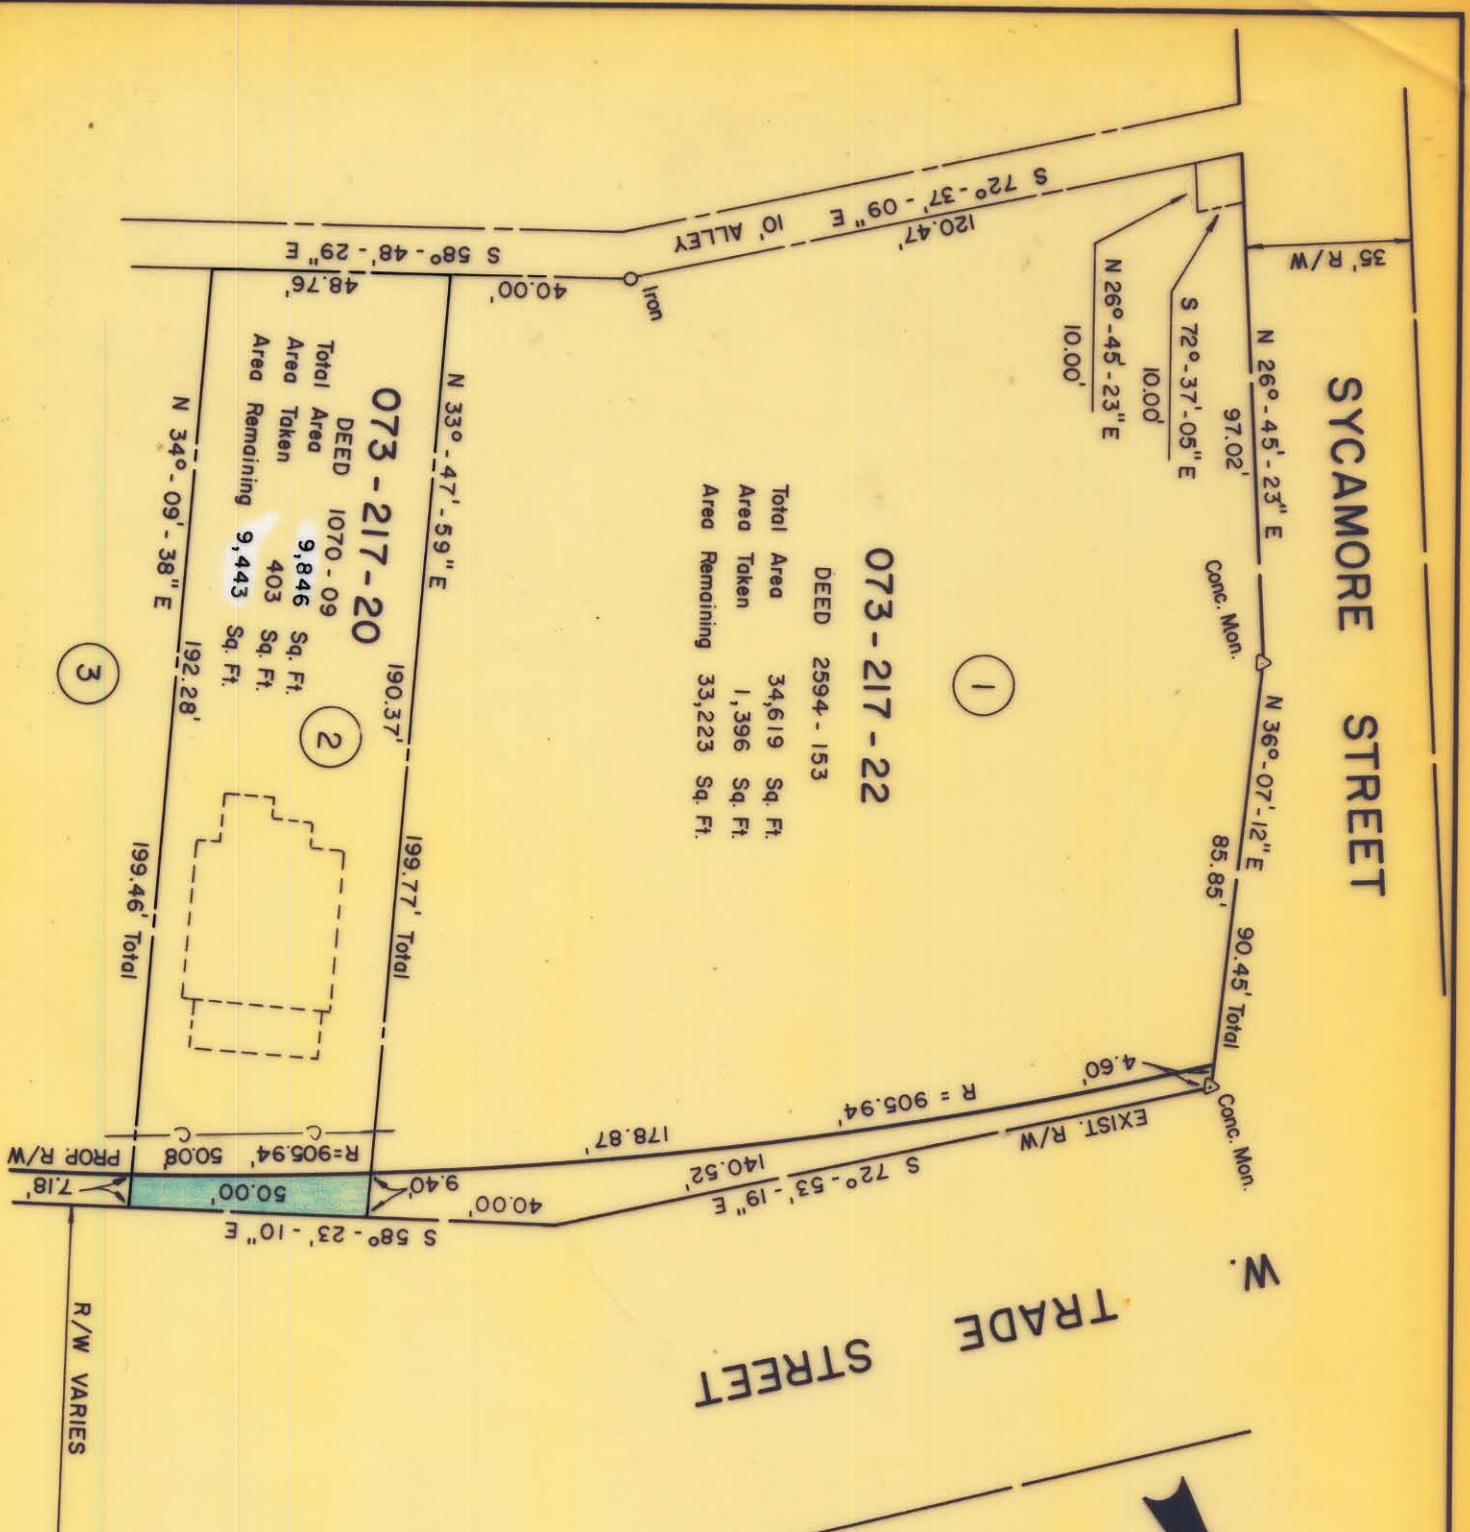

DEED 2594 - 153

Total Area 34,619 Sq. Ft.
Area Taken 1,396 Sq. Ft.
Area Remaining 33,223 Sq. Ft.

DEED 1070 - 09

Total Area 9,846 Sq. Ft.
Area Taken 403 Sq. Ft.
Area Remaining 9,443 Sq. Ft.

1

2

3

TRADE STREET

SYCAMORE STREET



NOTE: Property corners shown, circled were located by actual survey. Bearings are based on N.C. COORDINATE SYSTEM

This plat was prepared under my supervision
Stephen A. Gilbert
N.C. Reg. Engineer No. 6233

CITY OF CHARLOTTE
NORTH CAROLINA
DEPARTMENT OF PUBLIC WORKS
ENGINEERING DIVISION

PROPOSED R/W
TRADE-FOURTH CONNECTOR
PROJECT NO. 513-73-083

PARCEL NO. 2

REVISIONS	FILE NO.	JOB NO.
METERS AND BOUNDS	RW-107	29
10-28-75		
SBC		
DRAWN BY SBC		
CHECKED BY RW		
CITY ENGINEER		

DATE OCT. 24, 1975 SCALE 1" = 40'

FILE 73-217-01