


WEST TRADE STREET

IRWIN AVENUE

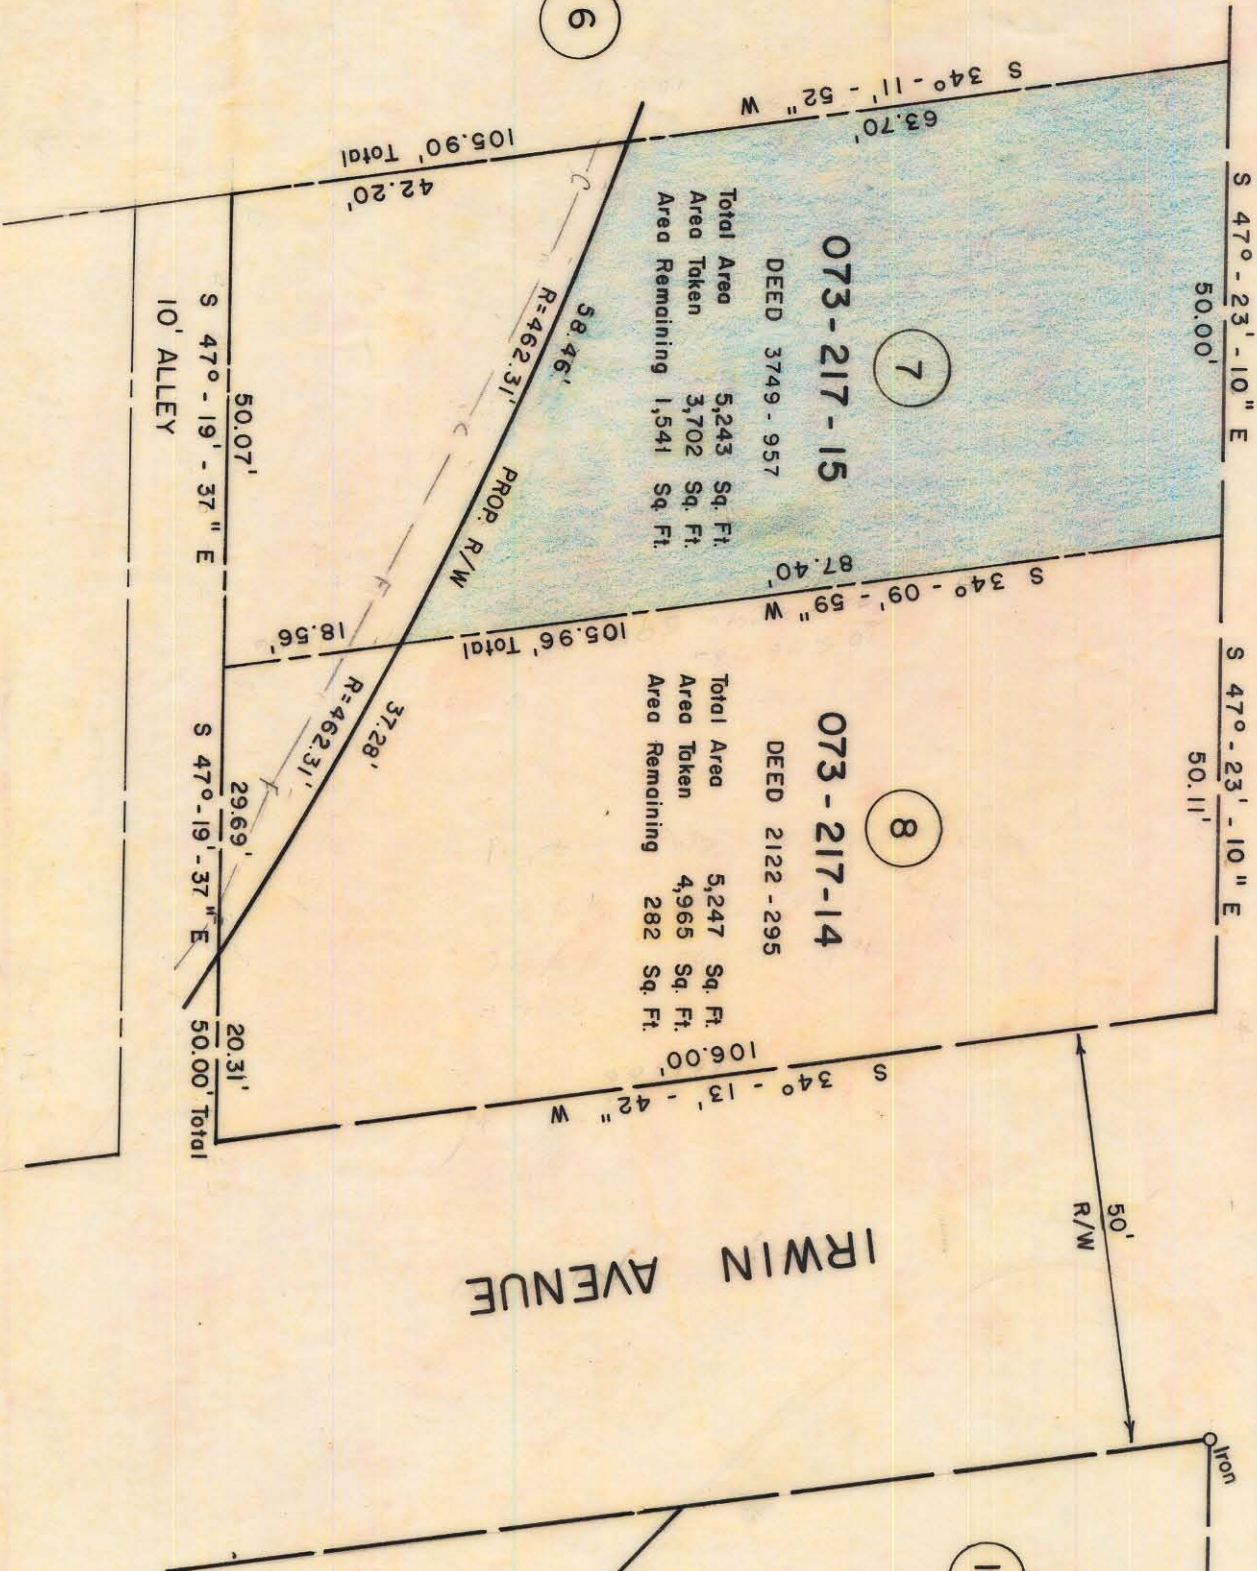

7

073-217-15



DEED 3749 - 957
 Total Area 5,243 Sq. Ft.
 Area Taken 3,702 Sq. Ft.
 Area Remaining 1,541 Sq. Ft.

8

073-217-14

DEED 2122 - 295
 Total Area 5,247 Sq. Ft.
 Area Taken 4,965 Sq. Ft.
 Area Remaining 282 Sq. Ft.

10

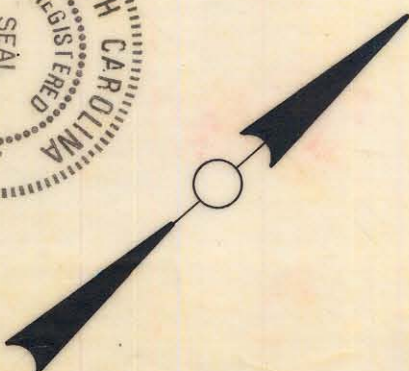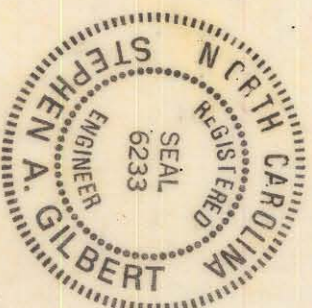

NOTE: Property corners shown circled were located by actual survey. Bearings are based on N.C. COORDINATE SYSTEM

This plat was prepared under my supervision
Stephen A. Gilbert
 N.C. Reg. Engineer No. 6233

CITY OF CHARLOTTE NORTH CAROLINA DEPARTMENT OF PUBLIC WORKS ENGINEERING DIVISION		JOB NO.
PROPOSED R/W TRADE-FOURTH CONNECTOR PROJECT NO. 513-73-083	PARCEL NO. 7	FILE NO. 107
REVISIONS DEED CHANGE 2/9/76 CSC	DRAWN BY CSC CHECKED BY RJW CITY ENGINEER	SHEET 7
DATE April 22, 1975 scale 1" = 20'	OF 29	SHEET 29

FILE 73-217-01