


DEED	2122-295
Total Area	4,156 Sq. Ft.
Area Taken	16 Sq. Ft.
Area Remaining	4,140 Sq. Ft.

S. IRWIN AVENUE

This plat was prepared under my supervision
Stephen A. Gilbert
 N.C. Reg. Engineer No. 6233

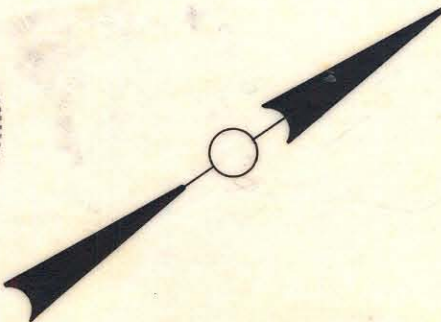

NOTE: Property corners shown circled were located by actual survey. Bearings are based on N.C. COORDINATE SYSTEM

CITY OF CHARLOTTE NORTH CAROLINA DEPARTMENT OF PUBLIC WORKS ENGINEERING DIVISION		PROPOSED R/W TRADE-FOURTH CONNECTOR PROJECT NO. 513-73-083	JOB NO. FILE NO. R/W SHEET
REVISIONS	DRAWN BY CSC CHECKED BY RD CITY ENGINEER	PARCEL NO. 9	101 9 29
DATE April 22, 1975 scale 1" = 20'		OF	

FILE 73-217-01