


TRADE - 4th CONNECTOR

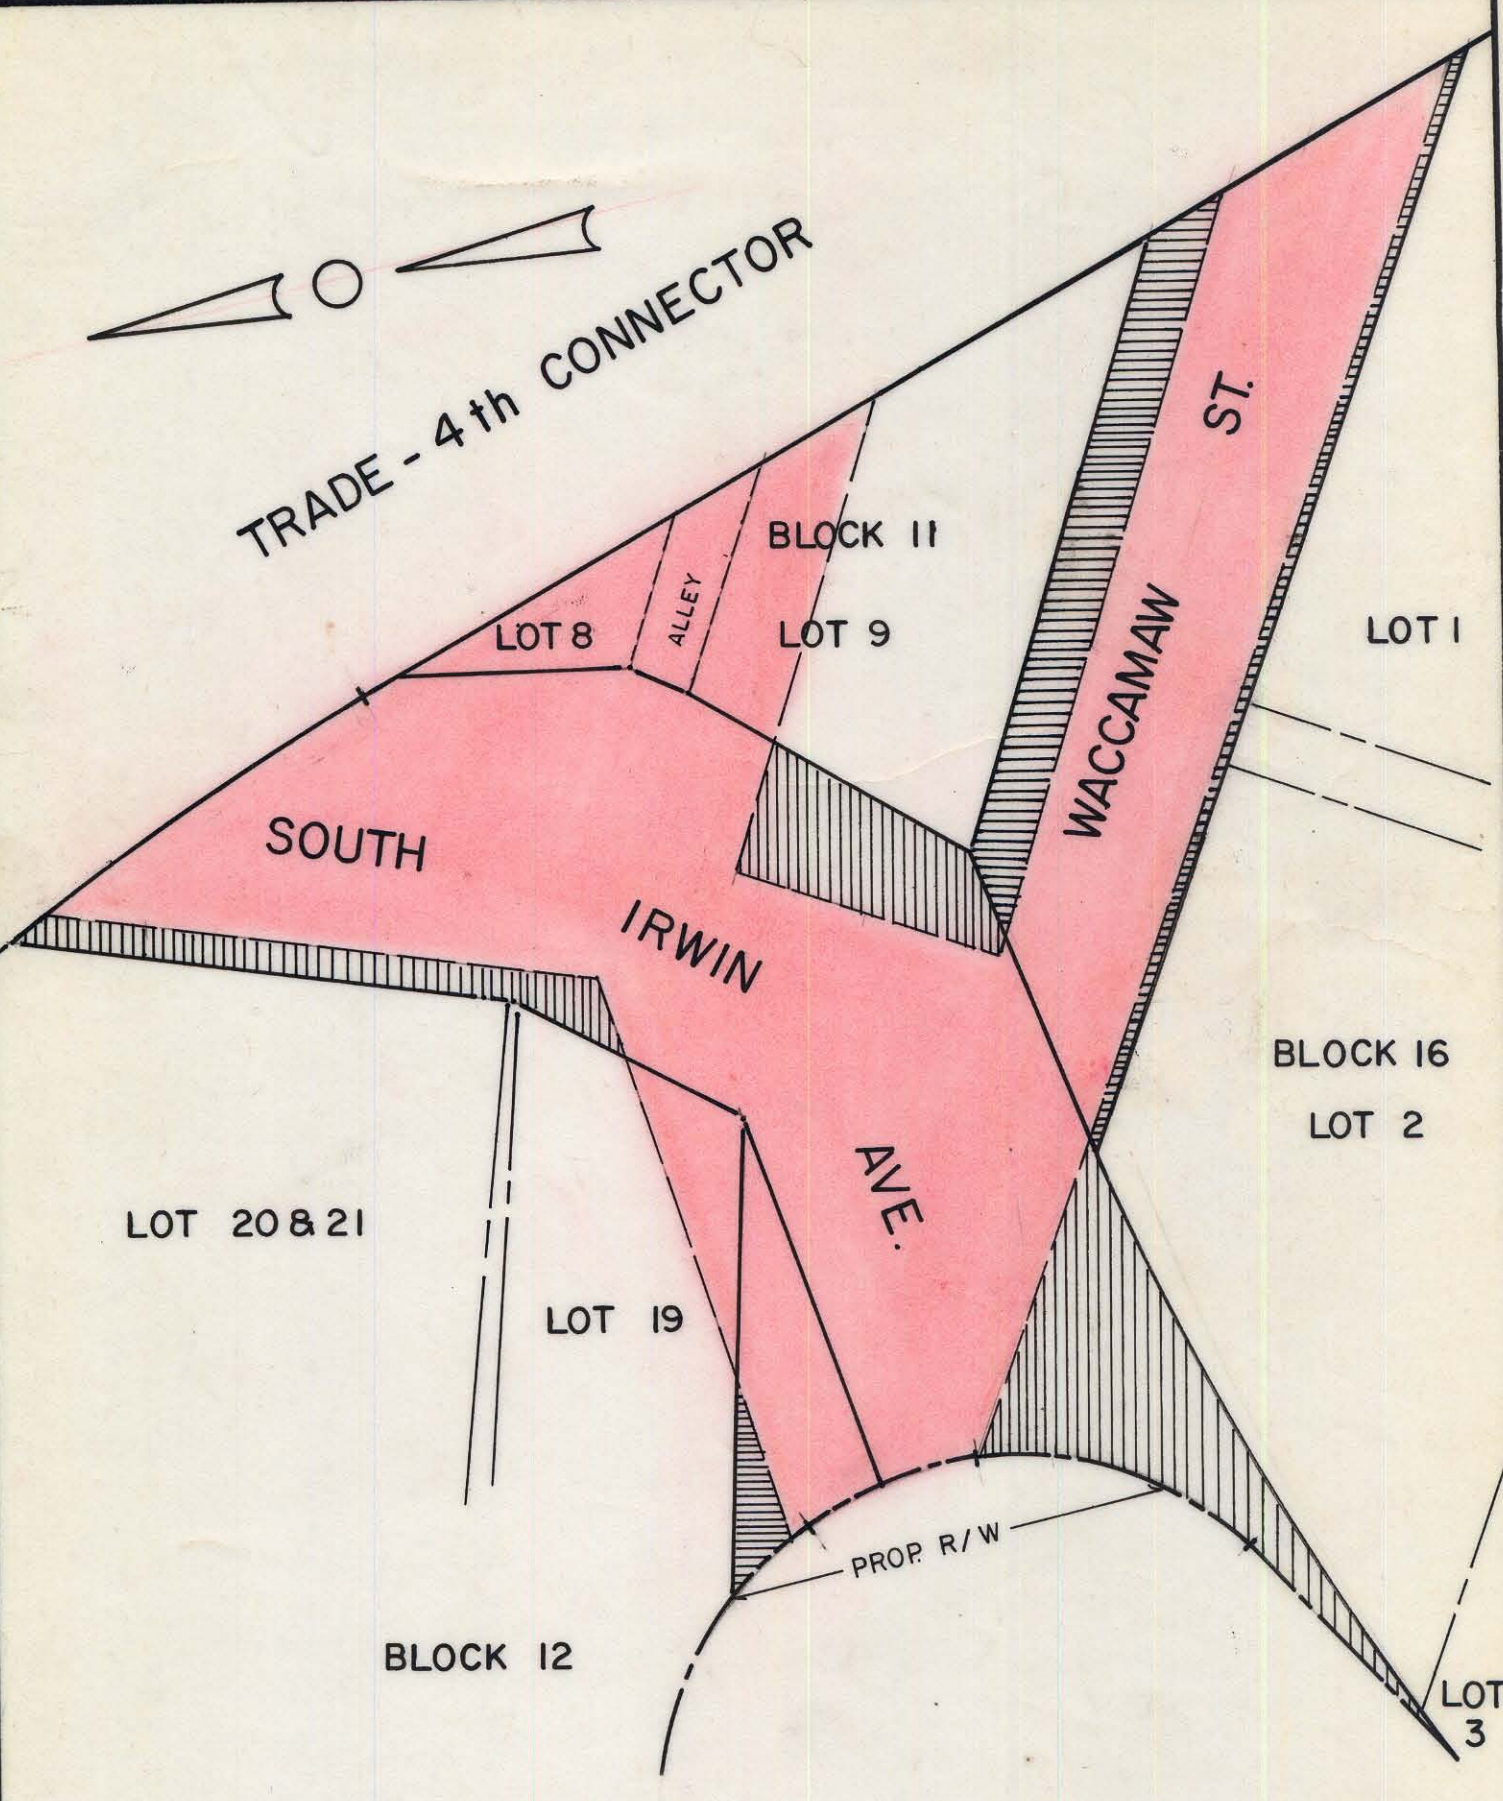

AREA OUT OF UTILITY ESM'T. S. IRWIN AVE.



AREA OUT OF UTILITY ESM'T. WACCAMAW ST.



UTILITY ESM'T.

CITY OF CHARLOTTE
NORTH CAROLINA
DEPARTMENT OF PUBLIC WORKS
ENGINEERING DIVISION

REVISIONS	WACCAMAW STREET AT SOUTH IRWIN AVE.	JOB NO.
		FILE NO.
DRAWN BY MS	UTILITY EASEMENT	SHEET 1
CHECKED BY <i>SG</i>		OF 1
<i>R. Sullivan</i> CITY ENGINEER	DATE SEPT. 3, 1981	SCALE 1" = 30'