

13

WACCAMAW STREET

VICTORIA STREET


16

15

073 - 218 - 07

DEED 3644 - 337

Total Area 17,136 Sq. Ft.
 Area Taken 928 Sq. Ft.
 Area Remaining 16,208 Sq. Ft.

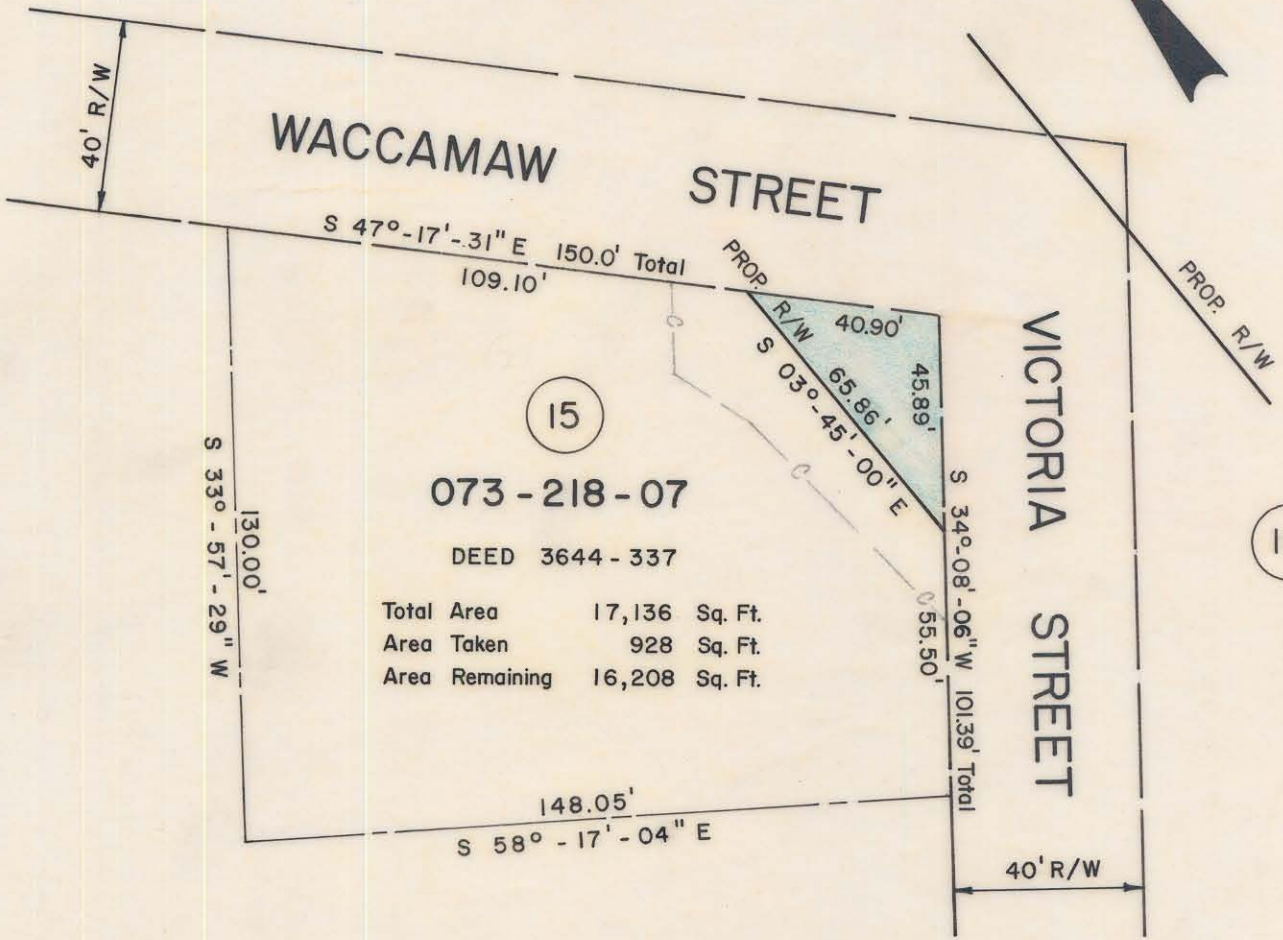

NOTE: Property corners shown circled were located by actual survey. Bearings are based on N.C. COORDINATE SYSTEM

This plat was prepared under my supervision *Stephen A. Gilbert*
 N.C. Reg. Engineer No 6233

CITY OF CHARLOTTE NORTH CAROLINA DEPARTMENT OF PUBLIC WORKS ENGINEERING DIVISION		
REVISIONS	PROPOSED R/W TRADE- FOURTH CONNECTOR PROJECT NO. 513-73-083	JOB NO.
	PARCEL NO. 15	FILE NO. RW 107
DRAWN BY CSC		SHEET 15
CHECKED BY <i>JW</i>		OF 29
CITY ENGINEER	DATE April 22, 1975 SCALE 1" = 40'	

FILE 73-218-07