


NOTE: Property corners shown circled were located by actual survey. Bearings are based on DEED 2040-38, DEED 4125-995

This plat was prepared under my supervision Stephen A. Gilbert  
 N. C. Reg. Surveyor No. L-1785

This map was prepared for the purpose of right of way or easement acquisition only, and is not intended to be a boundary survey of the property shown.

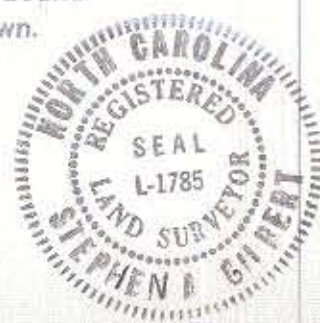

TOTAL AREA OF ABANDONED ALLEY = 2920 SQ. FT. = 0.07 AC.

CITY OF CHARLOTTE NORTH CAROLINA DEPARTMENT OF PUBLIC WORKS ENGINEERING DIVISION			
REVISIONS	ALLEYWAY TO BE ABANDONED	JOB NO.	
		FILE NO.	
		THIRD WARD COMMUNITY DEVELOPMENT	SHEET
		BLOCK NO. 28	1
DRAWN BY A.R.			OF
CHECKED BY <i>RW</i>			1
CITY ENGINEER	DATE 4-19-79	SCALE 1" = 60'	

73-221-