
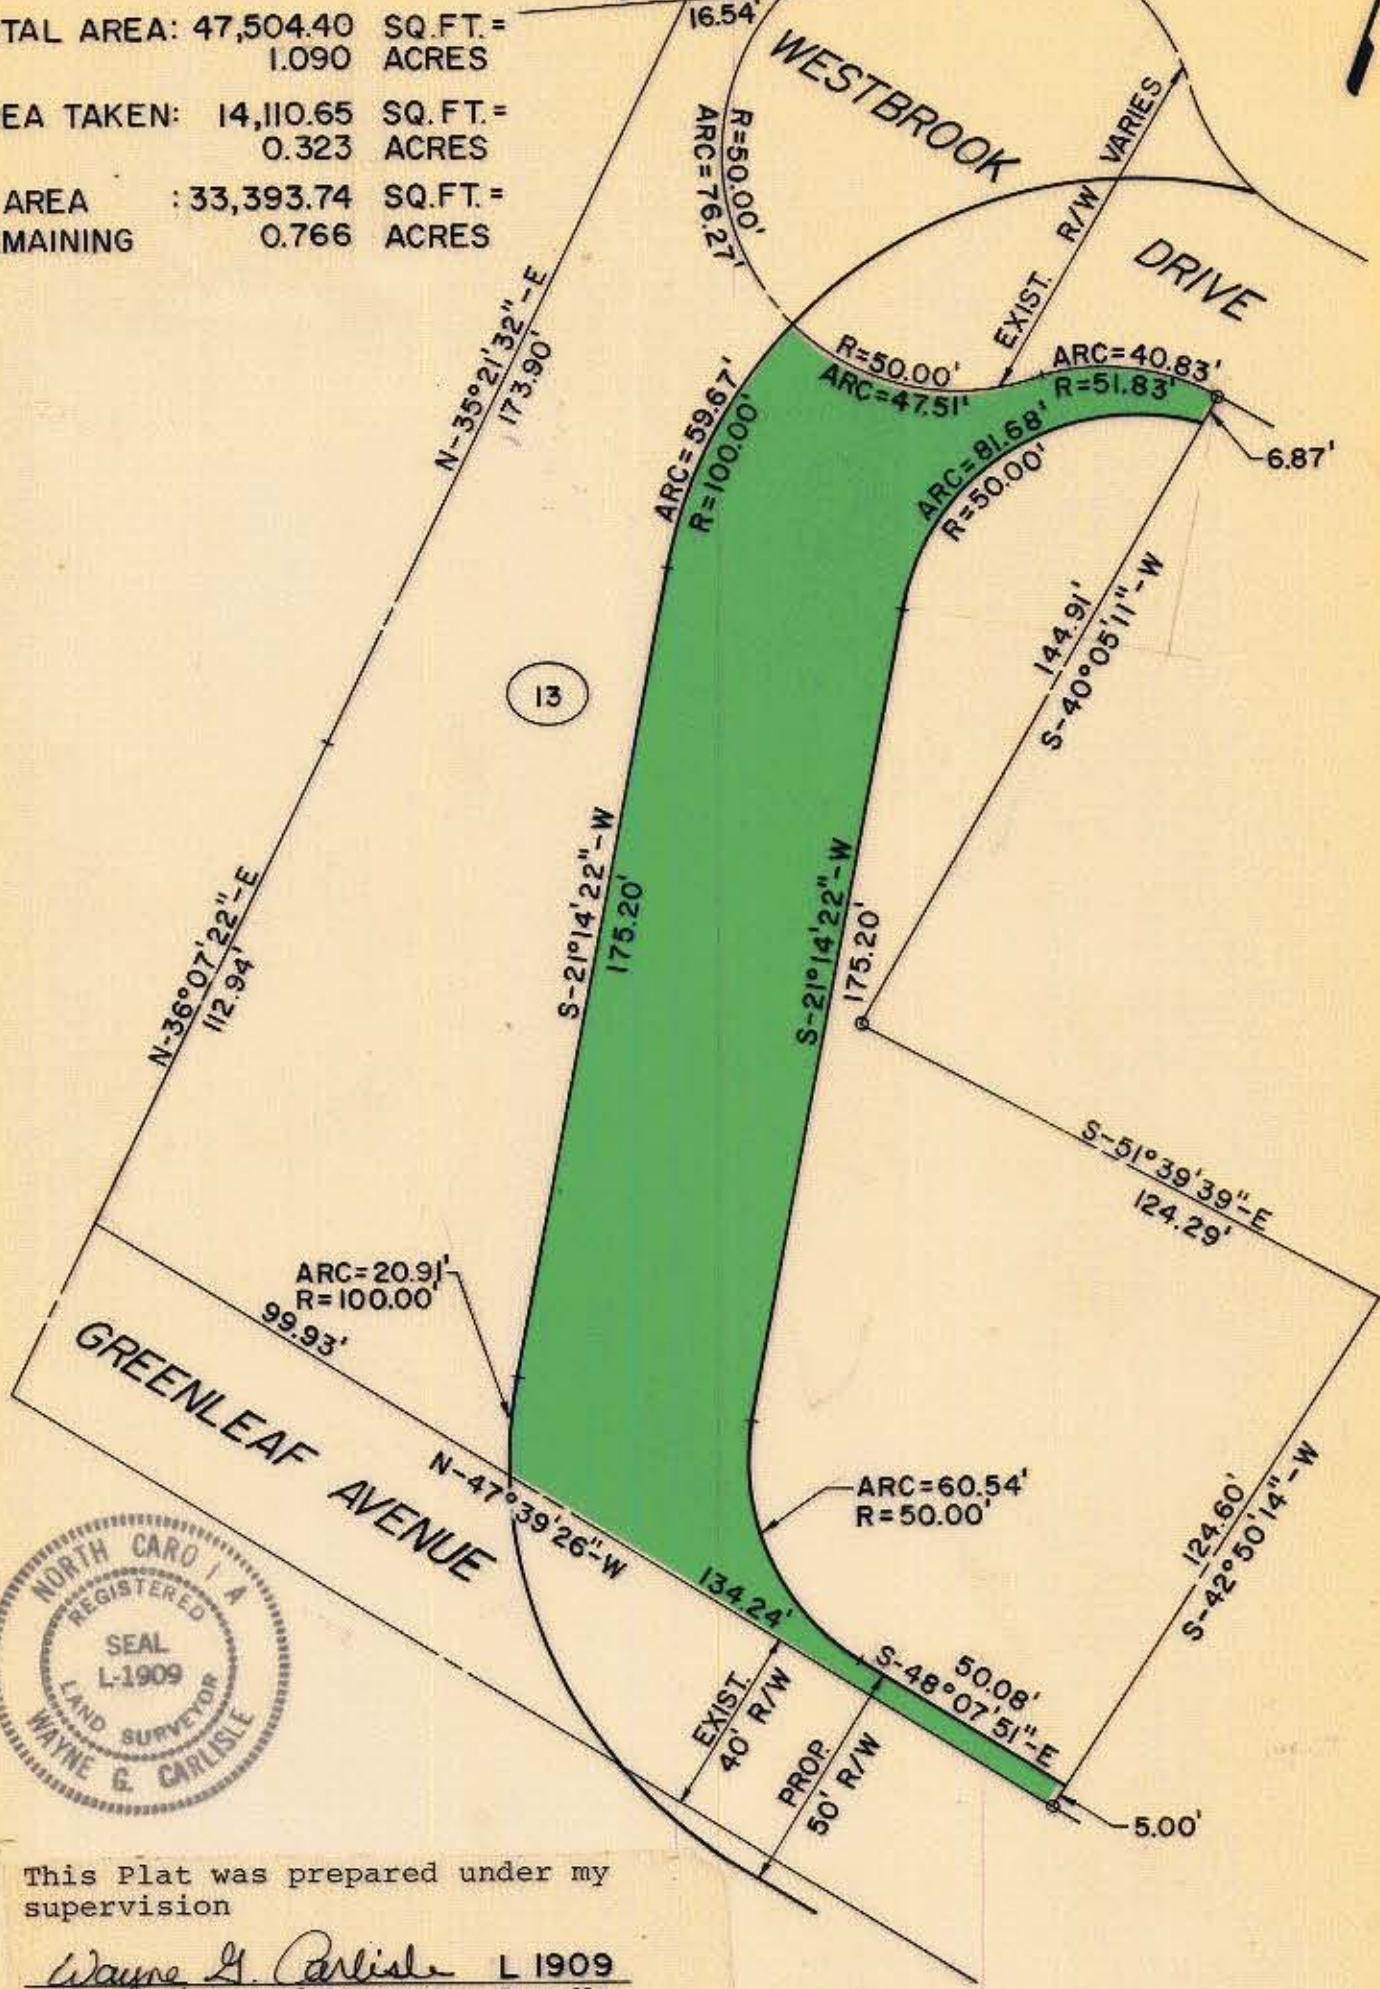


WEST FOURTH STREET EXTENSION

TOTAL AREA: 47,504.40 SQ.FT. = 1.090 ACRES
 AREA TAKEN: 14,110.65 SQ.FT. = 0.323 ACRES
 AREA REMAINING: 33,393.74 SQ.FT. = 0.766 ACRES

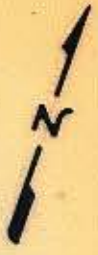

This Plat was prepared under my supervision
Wayne G. Carlisle L 1909
 N.C. Registered Surveyor Reg.No.

NOTE: Property corners shown circled were located by actual survey.
 Bearings are based on PROPERTY LINES, WEST FOURTH ST. EXTENSION.

This map was prepared for the purpose of obtaining right of way only and is not intended to be a boundary survey of the property shown.

CITY OF CHARLOTTE NORTH CAROLINA		
COMMUNITY DEVELOPMENT DEPARTMENT		
REVISIONS	PROPOSED R/W PROP. WESTBROOK CONNECTER THIRD WARD	JOB NO. 75175 FILE NO.
	PARCEL 13	SHEET
DRAWN BY: C.T.A.		OF
CHECKED BY:		
CITY ENGINEER	DATE 11-9-76	SCALE 1" = 40'

1073-221-30/0126/45

73-222-01