


40' R/W

GREENLEAF

McNINCH ST.

AVENUE

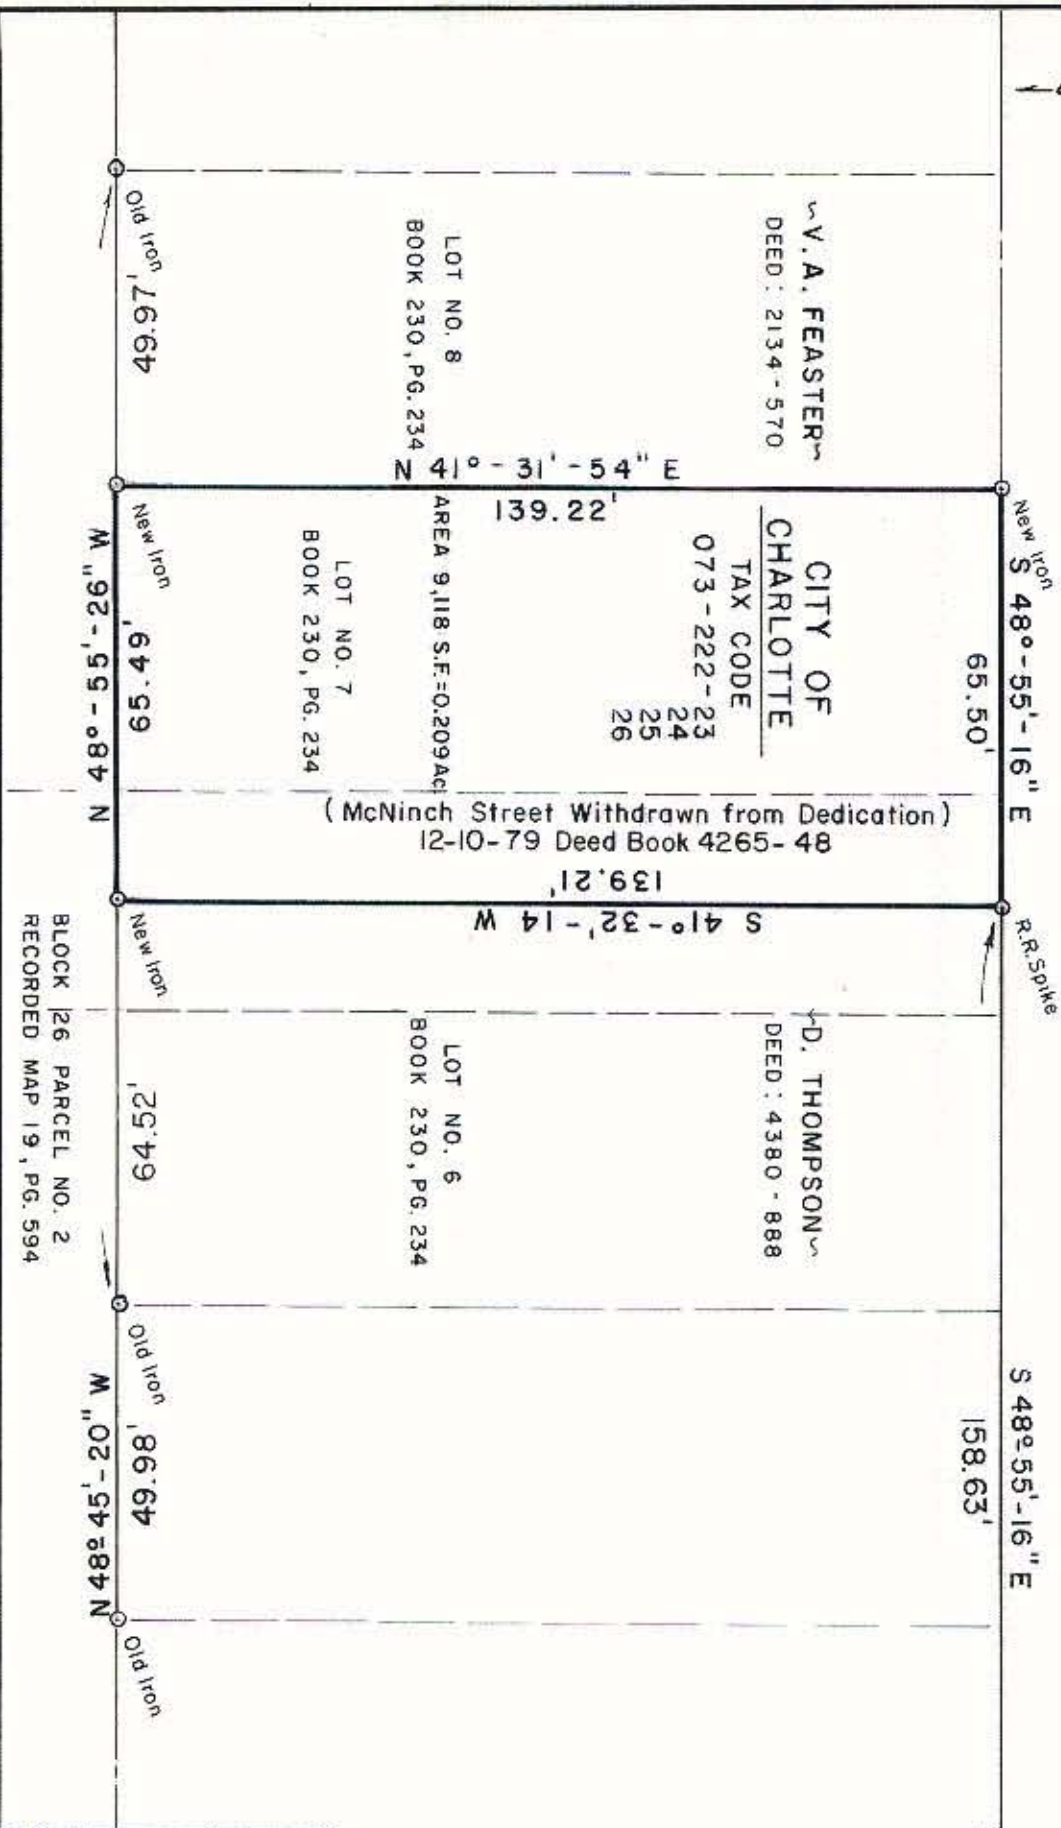

BLOCK 26 PARCEL NO. 2
RECORDED MAP 19, PG. 594

AS PER RECORDED MAP 19, PAGE 594



Map Book 19-594

Block 27

This plat was prepared under my supervision

Thomas E. Montgomery

N. C. Reg. Surveyor No. L-2593

<p>CHARLOTTE ENGINEERING DEPARTMENT</p>		JOB NO.
<p>BOUNDARY SURVEY FOR CITY OF CHARLOTTE BLOCK 28 PARCEL NO. 1 Portion of Third Ward N.S.A GREENLEAF AVE.</p>		FILE NO.
<p>REVISIONS</p>	<p>DRAWN BY T.L.K. CHECKED BY T.E.M. <i>Thomas E. Montgomery</i> REGISTERED SURVEYOR</p>	SHEET 1 OF 1
<p>DATE NOV. 27, 1985 SCALE 1" = 30'</p>		

File: 73-222-23 to 26