


S. CHURCH ST.

LOT 1

LOT 1

ALLEY

JAMES L. GRIFFIN
(A B A BRASS CO.)
3403-205
BLOCK 39
LOT 10

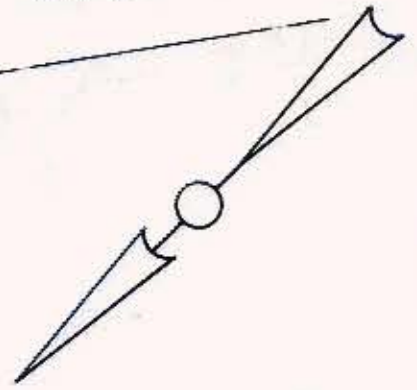

CITY OF CHARLOTTE
BLOCK 43
LOT 2-A

NOTE: TOTAL OF A, B And C
7,708 Sq. Ft. = 0.177 Ac. TO BE
ABANDONED

S. 43°-03'-30" E.
5.06' 30.22'
S. 68°-05'-43" W.
42.87'

974 Sq. Ft. = 0.022 Ac.
"A"
S. 37°-53'-52" W. 40.50'
20.25' 20.25'

171.01'
3,344 Sq. Ft. = 0.077 Ac.
"C"
3,390 Sq. Ft. = 0.078 Ac.
"B"

N. 43°-07'-04" W.

S. 43°-07'-04" E.

LINCOLN STREET

N. 43°-07'-04" W.
168.38'

170.58'

184.03'

15' San. Sewer Esm't.

Storm Drainage Esm't.

7.5' 7.5' 12.5'

This plat was prepared under my
supervision Stephen A. Gilbert
N. C. Reg. Surveyor No. L-1785



A=20.02' A=20.02'
Arc. = 40.04'
R = 1659.09'
282.76 TO W. BLAND ST.

JEFFERSON STREET

NOTE: Property corners shown circled were located by actual survey. Bearings are based on Map By Consoer, Townsend & Assoc.
Dated: Nov. 28, 1977

CITY OF CHARLOTTE NORTH CAROLINA DEPARTMENT OF PUBLIC WORKS ENGINEERING DIVISION		
REVISIONS	R/W To Be ABANDONED	JOB NO. 512-75- 102
	LINCOLN STREET	FILE NO.
	WEST MOREHEAD COMMUNITY DEVELOPMENT STRATEGY AREA	SHEET 1
DRAWN BY M.S.		OF 1
CHECKED BY R.W.		
CITY ENGINEER	DATE AUG 28, 1980 SCALE 1"=20'	