


THIS PLAT WAS PREPARED UNDER MY SUPERVISION

*R. Dennis Smith* 11/30/92  
N.C. REG. LAND SURVEYOR NO. L-1482



THIS PLAT WAS PREPARED FOR THE PURPOSE OF ACQUIRING PERMANENT DRAINAGE EASEMENT ONLY, AND IS NOT INTENDED TO BE A BOUNDARY SURVEY OF THE PROPERTY SHOWN

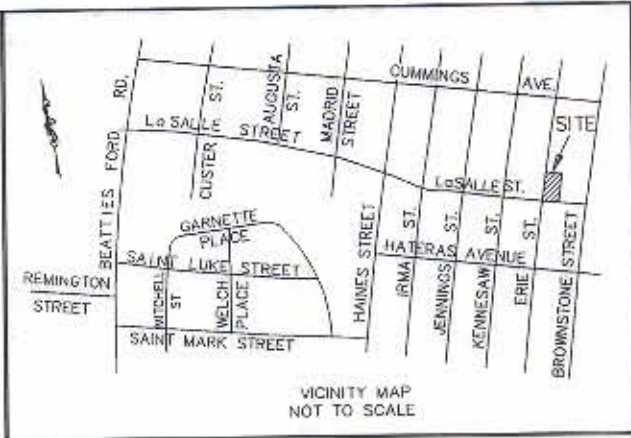

CITY PROJECT

ELIZABETH M. NICHOLAS  
TAX CODE 075-044-34  
DB 5155 PG 595


ERIE STREET  
60' RIGHT-OF-WAY



LaSALLE STREET  
60' RIGHT-OF-WAY

ACQUISITION BY CITY  
RECORDED IN DEED BOOK  
7299 Pg 265  
DATE 5/13/93

GRAPHIC SCALE

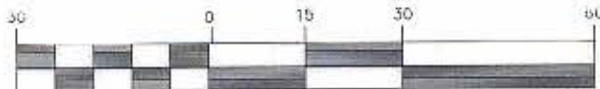

( IN FEET )  
1 inch = 30 ft.

NOTES

- BEARINGS AND DISTANCES SHOWN IN PARENTHESES ARE BASED ON DEED INFORMATION
- BROKEN LINES INDICATE PROPERTY NOT SURVEYED
- TOTAL AREA BY DEED: 6,250 SQ. FT.  
LESS AREA OF PERM. DRNG. ESMT.: 611 SQ. FT.  
TOTAL AREA REMAINING: 5,639 SQ. FT.

PREPARED BY:  
CITY OF CHARLOTTE  
ENGINEERING DEPARTMENT  
600 EAST FOURTH STREET  
CHARLOTTE, NC 28202  
704-336-2291

LEGEND

- EXISTING IRON PIN
- E- PERMANENT DRAINAGE ESMT.

<p>CHARLOTTE ENGINEERING DEPARTMENT</p>		
REVISIONS	BEATTIES FORD ROAD SMALL AREA PLAN	JOB NO. 291013
		FILE NO. DRAIN14
	PROPERTY OF CHARLES HARRIS	SHEET 1
	CITY OF CHARLOTTE, MECK. CO., NC	OF 1
DRAWN BY: ODB CHECKED BY: <i>R.D. Smith</i> SURVEY SUPERVISOR	DATE 11-24-92	SCALE 1"=30'

DB 7299 PG 265