




THIS PLAN WAS PREPARED UNDER THE SUPERVISION OF ROBERT A. FOY, P.E., REGISTERED ENGINEER NO. 4134. ALL MEASUREMENTS AND CALCULATIONS WERE CHECKED BY ACTUAL SURVEY. REVISIONS ARE PLANNED OR INDICATED HEREIN.

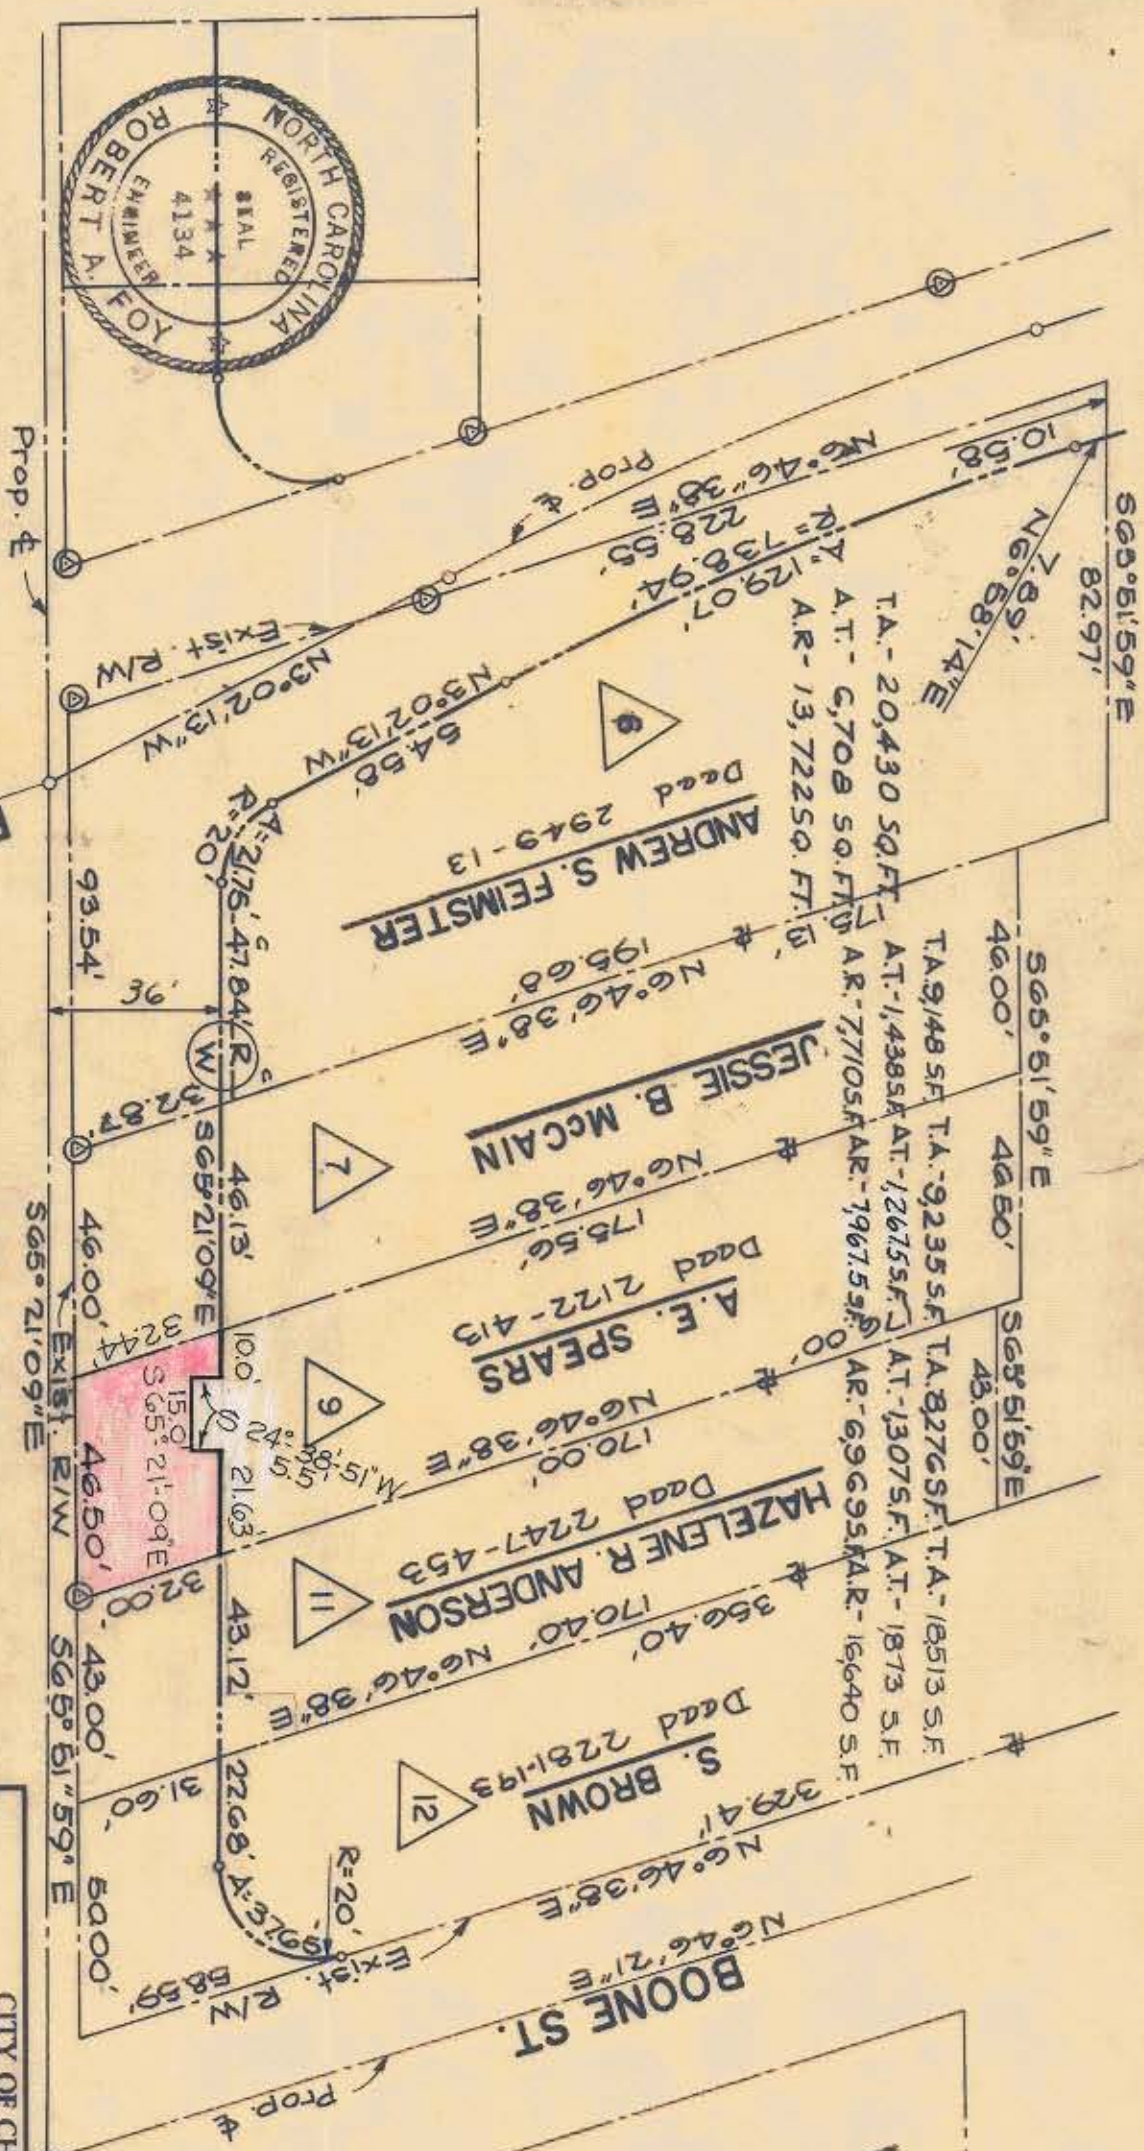

OAKLAWN AVE.

FAIRMONT ST.

BOONE ST.

CITY OF CHARLOTTE NORTH CAROLINA DEPARTMENT OF PUBLIC WORKS ENGINEERING DIVISION		PROPOSED R/W OAKLAWN AVE. PROPERTY OF <b>A. E. SPEARS</b>
REVISIONS AREA 50 FT. DEED REF. 5A R/W OFFSET 7A RW APR. 74	DRAWN BY KPS CHECKED BY CITY ENGINEER	JOB NO. SHEET <b>9</b> OF
DATE 5/21/72 SCALE 1"=40'		FILE NO.

25-071-08