


OAKLAWN AVE.

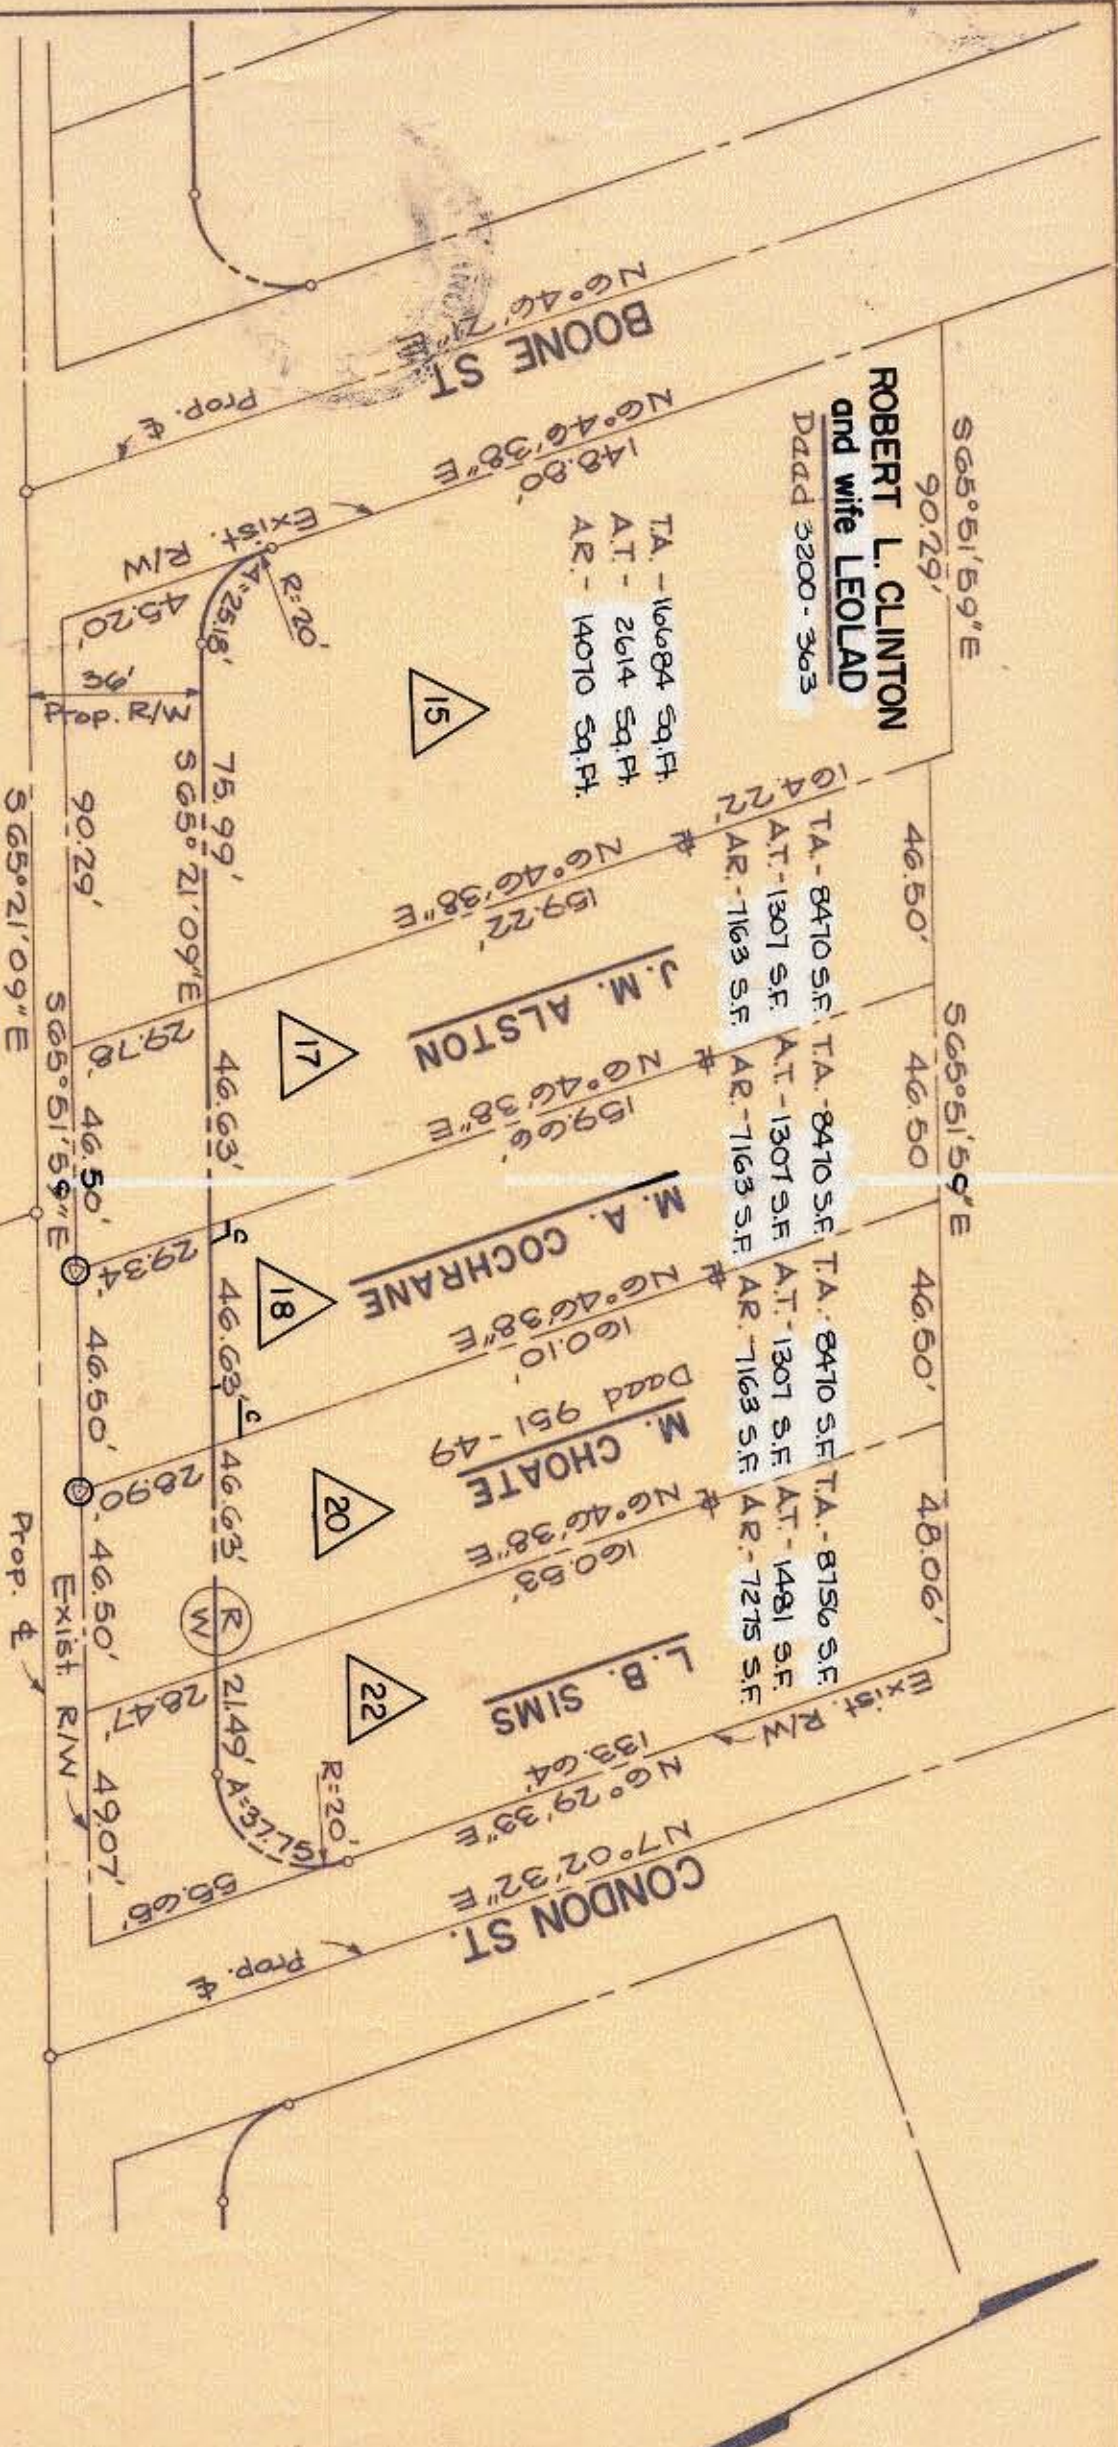

ROBERT L. CLINTON
and wife **LEOLAD**
Dadd 3200 - 363

TA - 14684 Sq. Ft.
AT - 2614 Sq. Ft.
AR - 14070 Sq. Ft.

J. M. ALSTON

M. A. COCHRANE

M. CHOATE
Dadd 951 - 49

L. B. SIMS

THIS PLAT WAS PREPARED UNDER MY SUPERVISION.
M. C. REG. ENGINEER NO. 4134

NOTE: PROPERTY CORNERS SHOWN CIRCLED WERE LOCATED BY ACTUAL SURVEY. BEARINGS ARE BASED ON MAGNETIC NORTH.

CITY OF CHARLOTTE NORTH CAROLINA DEPARTMENT OF PUBLIC WORKS ENGINEERING DIVISION	
REVISIONS AREA SET 9/73	PROPERTY OF M. A. COCHRANE
DRAWN BY K.P.S. CHECKED BY CITY ENGINEER	SHEET 18 OF 55
DATE: Sept 1972 SCALE: 1"=40'	JOB NO. FILE NO.

75-072-03