
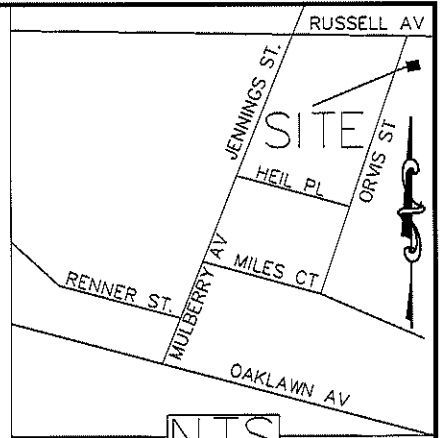


I, DAVID H. SNIDER, CERTIFY THAT THIS PLAT WAS PREPARED UNDER MY SUPERVISION AND THAT THE PLAT WAS PREPARED FOR THE PURPOSE OF EASEMENTS ONLY, AND IS NOT INTENDED TO BE A BOUNDARY SURVEY OF PROPERTY SHOWN.

David H. Snider 3/24/2010
 DAVID H. SNIDER, NC P.L.S. L-2942 DATE

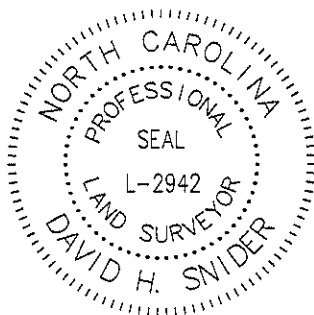

LEGEND

- NCGS MONUMENTS
- IRON PIN SET
- IRON PIN FOUND
- CALCULATED POINT
- LINES SURVEYED
- LINES NOT SURVEYED
- TEMP. CONSTRUCTION EASEMENT
- SIDEWALK UTILITY EASEMENT

STATE OF NORTH CAROLINA
 COUNTY OF MECKLENBURG


I, _____ REVIEW OFFICER OF MECKLENBURG COUNTY, CERTIFY THAT THE MAP OR PLAT TO WHICH THIS CERTIFICATION IS AFFIXED MEETS ALL STATUTORY REQUIREMENTS FOR RECORDING.

REVIEW OFFICER _____ DATE _____


- 1) BEARINGS AND DISTANCES SHOWN IN PARENTHESES ARE BASED ON RECORDED MAP INFORMATION.
- 2) TOTAL AREA 11,372 SQ. FT.
- 3) TEMP CONSTRUCTION EASEMENT 563 SQ. FT.
- 4) SIDEWALK UTILITY EASEMENT 221 SQ. FT.
- 5) AREA REMAINING 11,372 SQ. FT.

LINE TABLE		
LINE	LENGTH	BEARING
L1	9.04	N30°36'59"E
L2	41.76	N30°47'39"E

CURVE TABLE				
CURVE	LENGTH	RADIUS	CHORD	BEARING
C1	7.41	16.91	7.35'	N15°13'40"E

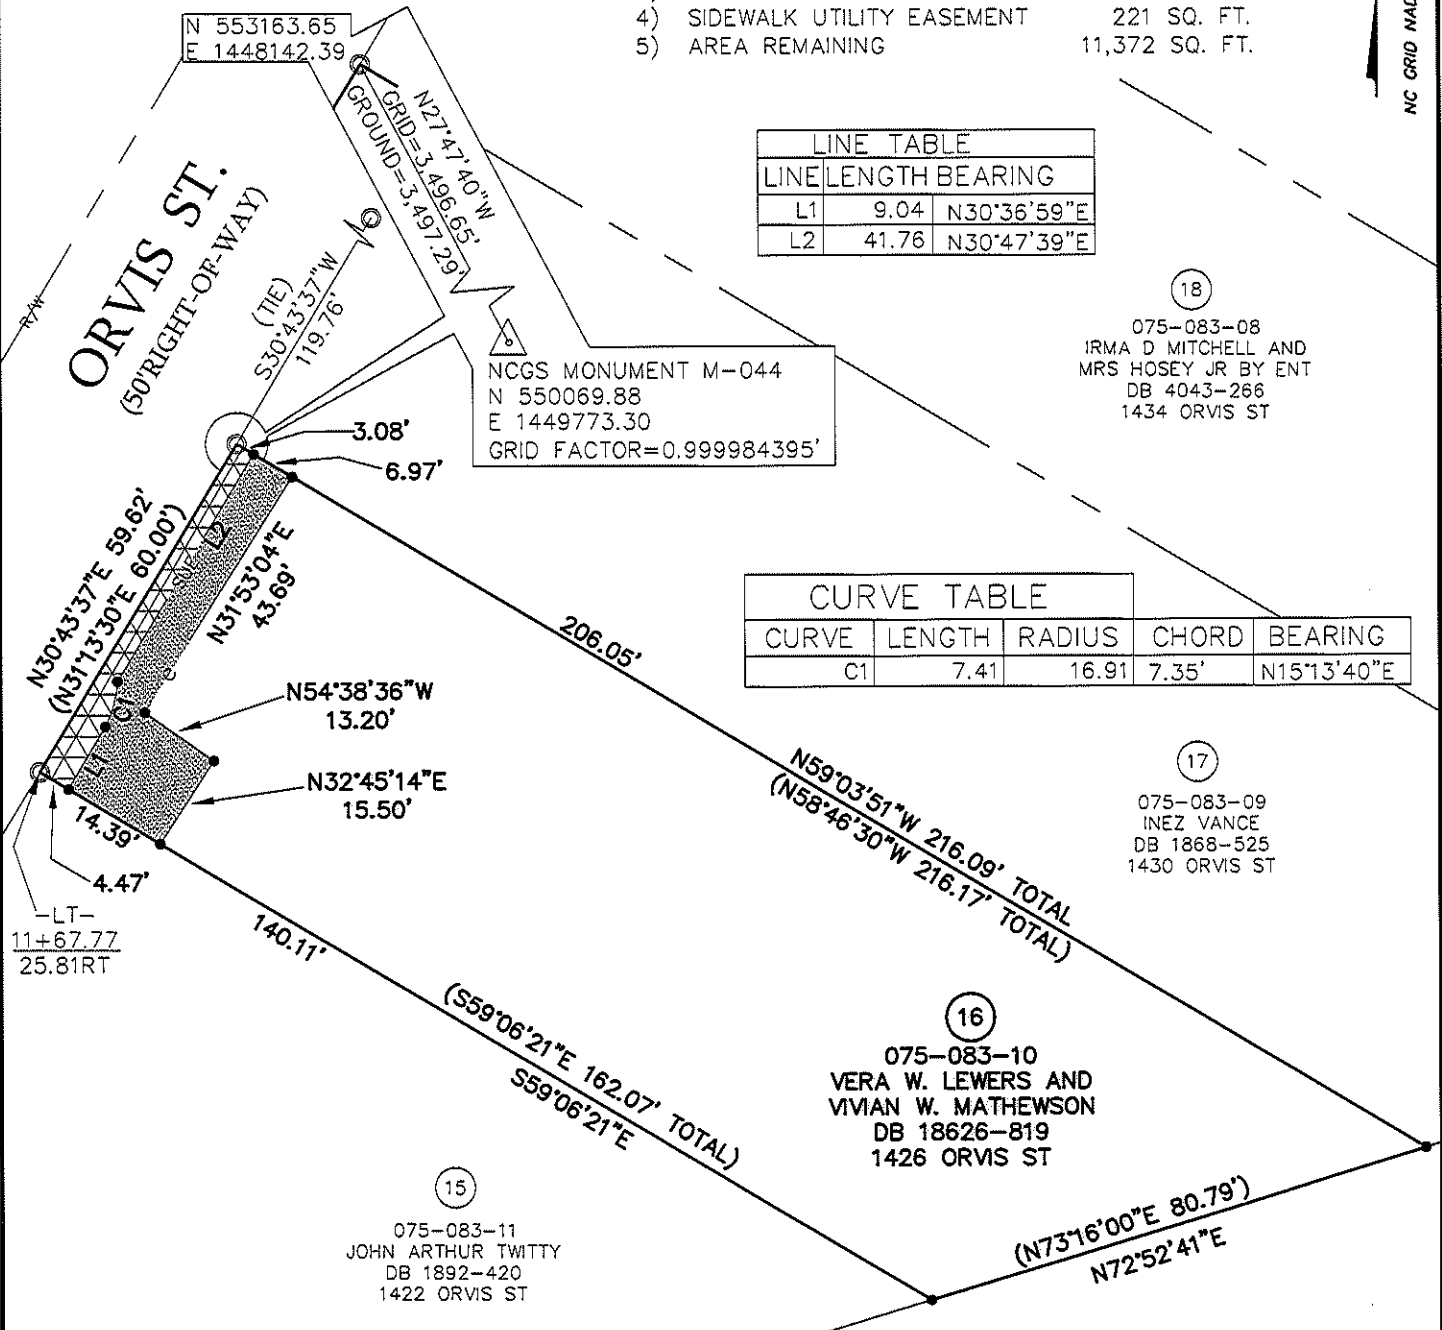

PREPARED BY:
 CITY OF CHARLOTTE
 ENGINEERING DEPARTMENT
 600 EAST FOURTH STREET
 CHARLOTTE, NC 28202
 704-336-2291

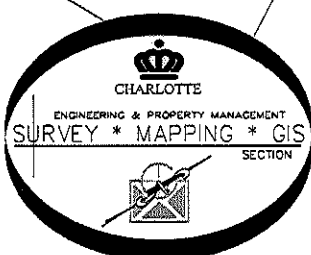

CHARLOTTE ENGINEERING DEPARTMENT		
REVISIONS	ORVIS ST. SIDEWALK	JOB NO. 512-09-014
		209014
SCALE 1"=30'		PROPERTY OF VERA W. LEWERS AND VIVIAN W. MATHEWSON
DRAWN BY P.S.	CHARLOTTE, MECKLENBURG CO., NC	SHEET 1
DATE	CHECKED BY DS	SURVEY SUPVR. <i>DHS</i>
K:\AutoCad\En_su-LD4\209014 ORVIS ST\dwg\Plats\#16 ORVIS 075-083-10		