


I, DAVID H. SNIDER, CERTIFY THAT THIS PLAT WAS PREPARED UNDER MY SUPERVISION AND THAT THE PLAT WAS PREPARED FOR THE PURPOSE OF EASEMENTS ONLY, AND IS NOT INTENDED TO BE A BOUNDARY SURVEY OF PROPERTY SHOWN.

David H. Snider 3/23/2010
 DAVID H. SNIDER, NC P.L.S. L-2942 DATE

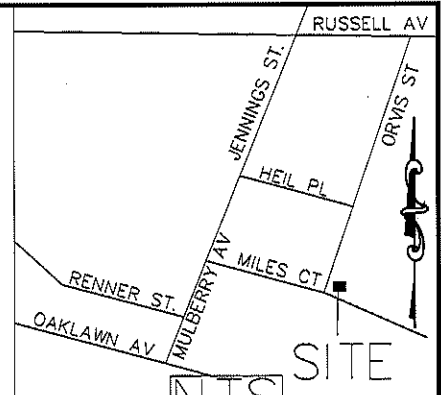


LEGEND

- NCGS MONUMENTS
- IRON PIN FOUND
- CALCULATED POINT
- LINES SURVEYED
- LINES NOT SURVEYED
- TEMP. CONSTRUCTION EASEMENT
- SIDEWALK UTILITY EASEMENT
- UTILITY EASEMENT

- 1) BEARINGS AND DISTANCES SHOWN IN PARENTHESES ARE BASED ON RECORDED MAP INFORMATION.
- 2) TOTAL AREA 9,577 SQ. FT.
- 3) TEMP CONSTRUCTION EASEMENT 2,443 SQ. FT.
- 4) SIDEWALK UTILITY EASEMENT 211 SQ. FT.
- 5) UTILITY EASEMENT 43 SQ. FT.
- 6) AREA REMAINING 9,577 SQ. FT.

| LINE TABLE | | |
|------------|--------|-------------|
| LINE | LENGTH | BEARING |
| L1 | 21.47 | S61°06'30"E |
| L2 | 2.00 | S28°53'30"W |
| L3 | 21.50 | N61°06'30"W |
| L4 | 7.28 | S32°45'31"W |
| L5 | 10.25 | S61°06'30"E |
| L6 | 4.10 | N37°45'06"E |
| L7 | 7.24 | N53°18'41"E |

| CURVE TABLE | | CURVE TABLE | |
|-------------|--------|-------------|-------------|
| CURVE | CHORD | RADIUS | BEARING |
| C1 | 10.91' | 20.06' | S36°17'45"E |
| C2 | 16.69' | 47.00' | N43°05'02"E |
| C3 | 12.50' | 237.98' | N31°21'05"E |
| C4 | 2.00' | 237.98' | N29°36'20"E |
| C5 | 21.68' | 237.98' | N26°45'17"E |
| C6 | 57.21' | 230.00' | S31°06'09"W |
| C7 | 20.37' | 20.06' | S08°35'01"W |

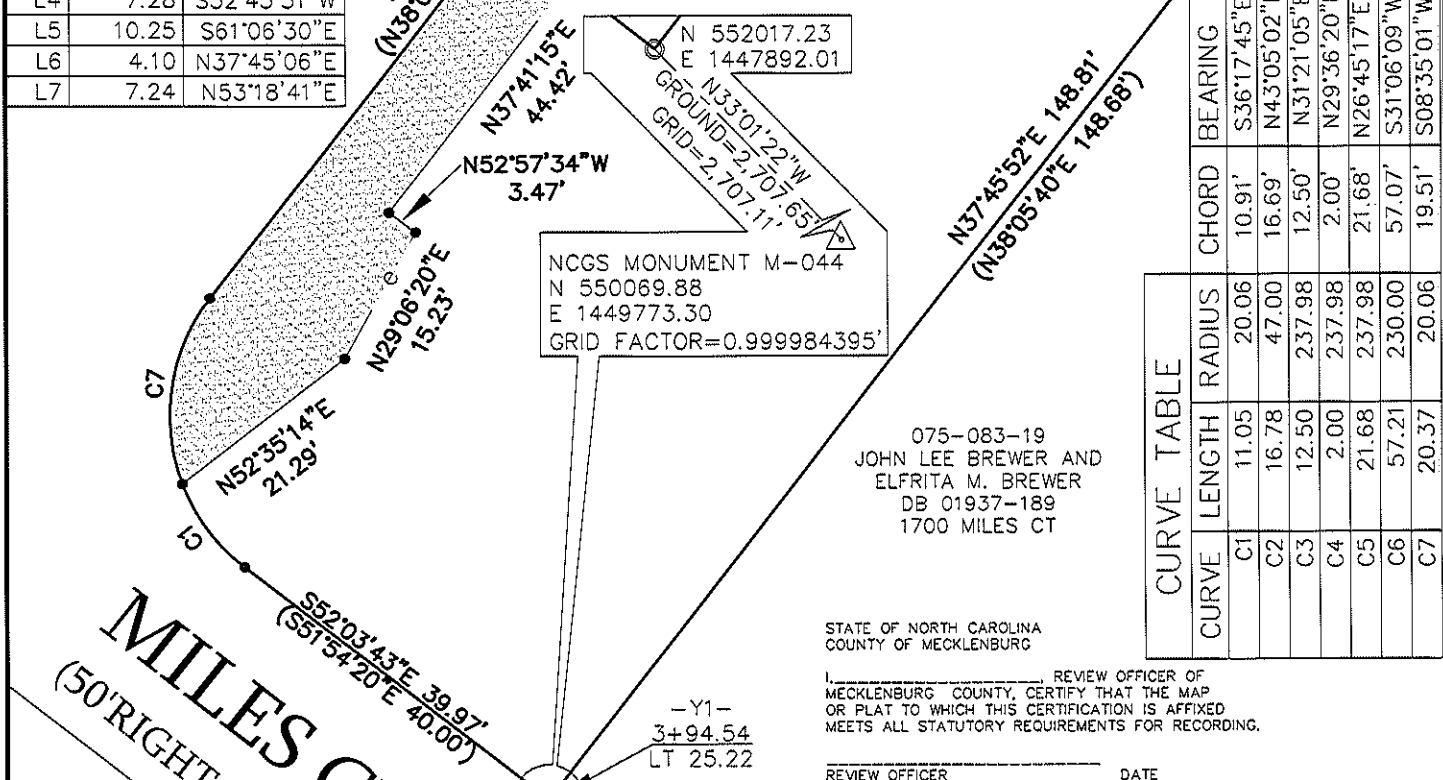

PREPARED BY:
 CITY OF CHARLOTTE
 ENGINEERING DEPARTMENT
 600 EAST FOURTH STREET
 CHARLOTTE, NC 28202
 704-336-2291

STATE OF NORTH CAROLINA
 COUNTY OF MECKLENBURG

I, _____ REVIEW OFFICER OF MECKLENBURG COUNTY, CERTIFY THAT THE MAP OR PLAT TO WHICH THIS CERTIFICATION IS AFFIXED MEETS ALL STATUTORY REQUIREMENTS FOR RECORDING.

REVIEW OFFICER _____ DATE _____

| | | |
|--|-------------------------------|-------------------------------------|
| | | CHARLOTTE ENGINEERING DEPARTMENT |
| REVISIONS | ORVIS ST. SIDEWALK | JOB NO. 512-09-014 |
| PROPERTY OF LELIA F. LINDSAY CHARLOTTE, MECKLENBURG CO., NC | | 209014 |
| SCALE 1"=20' | DRAWN BY P.S. | SHEET 1 |
| DATE | CHECKED BY DS | OF 1 |
| DATE | | SURVEY SUPV. <i>[Signature]</i> |

K:\AutoCad\En_su-LD4\209014 ORVIS ST\dwg\Plots\#6 ORVIS 075-083-18