




THIS PLAN WAS PREPARED UNDER MY SUPERVISION. *Robert A. Foy*
 N. C. REG. ENGINEER NO. 4134

NOTE: PROPERTY CORNERS SHOWN CIRCLED WERE LOCATED BY ACTUAL SURVEY. BEARINGS ARE BASED ON MAGNETIC NORTH.



TA. - 348480 Sq. Ft.
 AT. - 1830 Sq. Ft.
 AR. - 346650 Sq. Ft.

CHARLOTTE MECH. BOARD OF EDUCATION

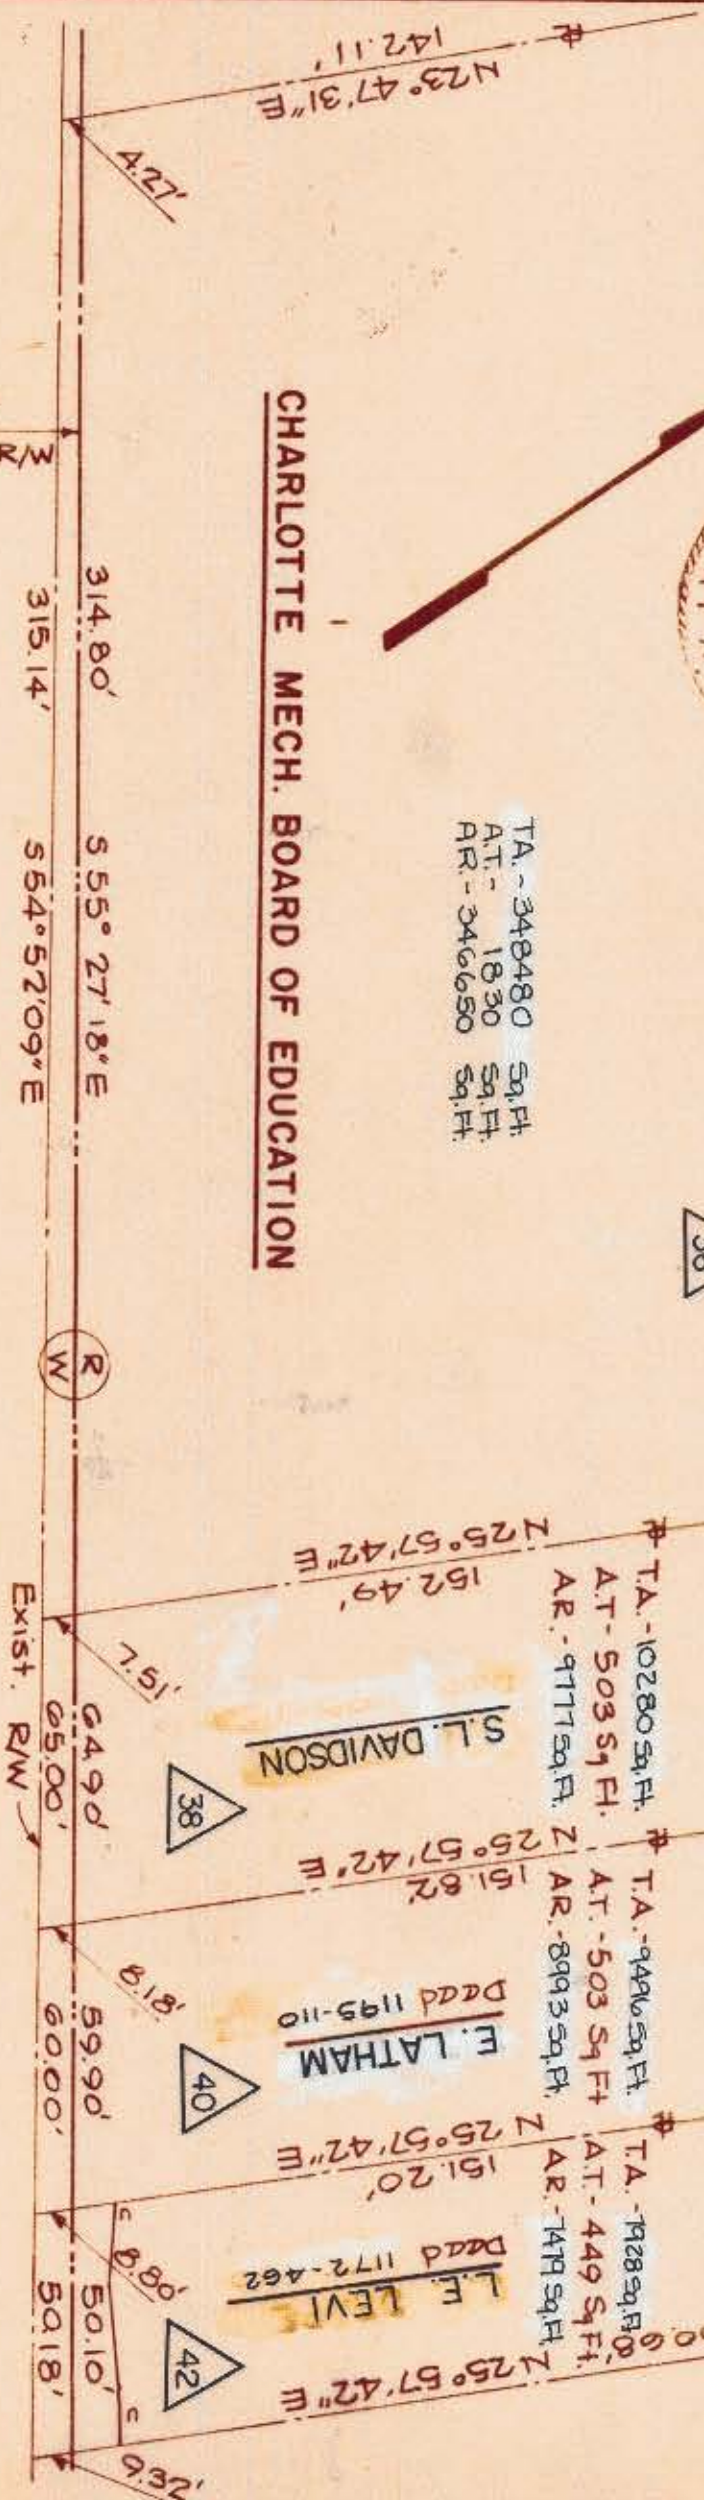

OAKLAWN AVE.

FAIRFIELD DR.

REVISIONS AC - 50 FT. 9-19-73		CITY OF CHARLOTTE NORTH CAROLINA DEPARTMENT OF PUBLIC WORKS ENGINEERING DIVISION	JOB NO. FILE NO.
DRAWN BY CHECKED BY	DATE Supt. 1972 SCALE (1" = 40')		
PROPOSED R/W OAKLAWN AVE.		PROPERTY OF L.E. LEVI	SHEET 42
CITY ENGINEER			OF