
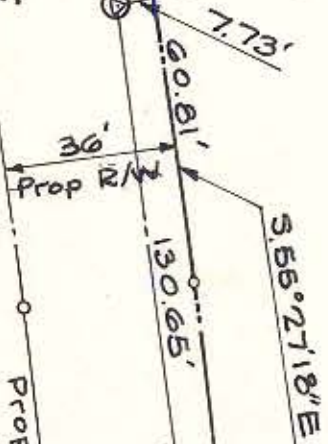


BLAZER DR. N 28° 32' 05" E


OAKLAWN AVE. S 55° 27' 18" E

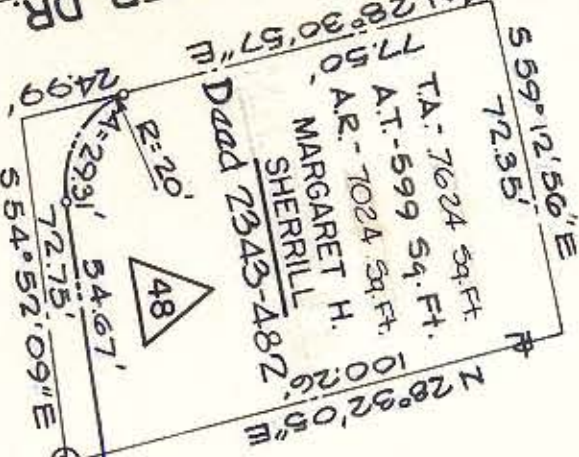

A.T.: 3093 Sq. Ft.

CEMETERY DR. Exist. R/W

CITY OF CHARLOTTE OAKLAWN CEMETERY
Deed 1882-113

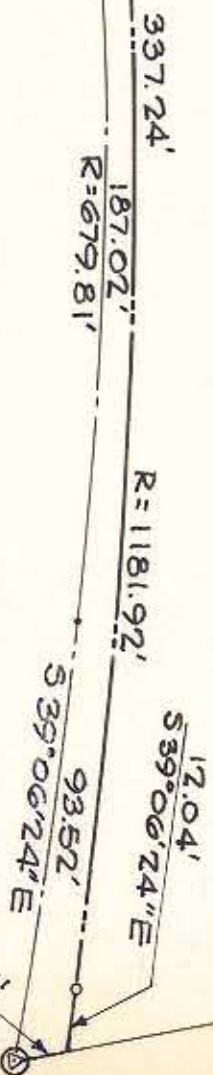

THIS PLAN HAS BEEN APPROVED BY THE SUPERVISOR, CITY OF CHARLOTTE, NORTH CAROLINA, DEPARTMENT OF PUBLIC WORKS, ENGINEERING DIVISION, AND THE CITY ENGINEER, CITY OF CHARLOTTE, NORTH CAROLINA, DEPARTMENT OF PUBLIC WORKS, ENGINEERING DIVISION.

REVISIONS OWNER'S NAME 6-1973 S.B.C.		CITY OF CHARLOTTE NORTH CAROLINA DEPARTMENT OF PUBLIC WORKS ENGINEERING DIVISION	
DRAWN BY CHECKED BY CITY ENGINEER	PROPOSED R/W OAKLAWN AVE. PROPERTY OF MARGARET H. SHERRILL		JOB NO. FILE NO.
DATE Sdpt: 1972 SCALE 1"=40'	SHEET 48 OF 55		