


BLOCK 2

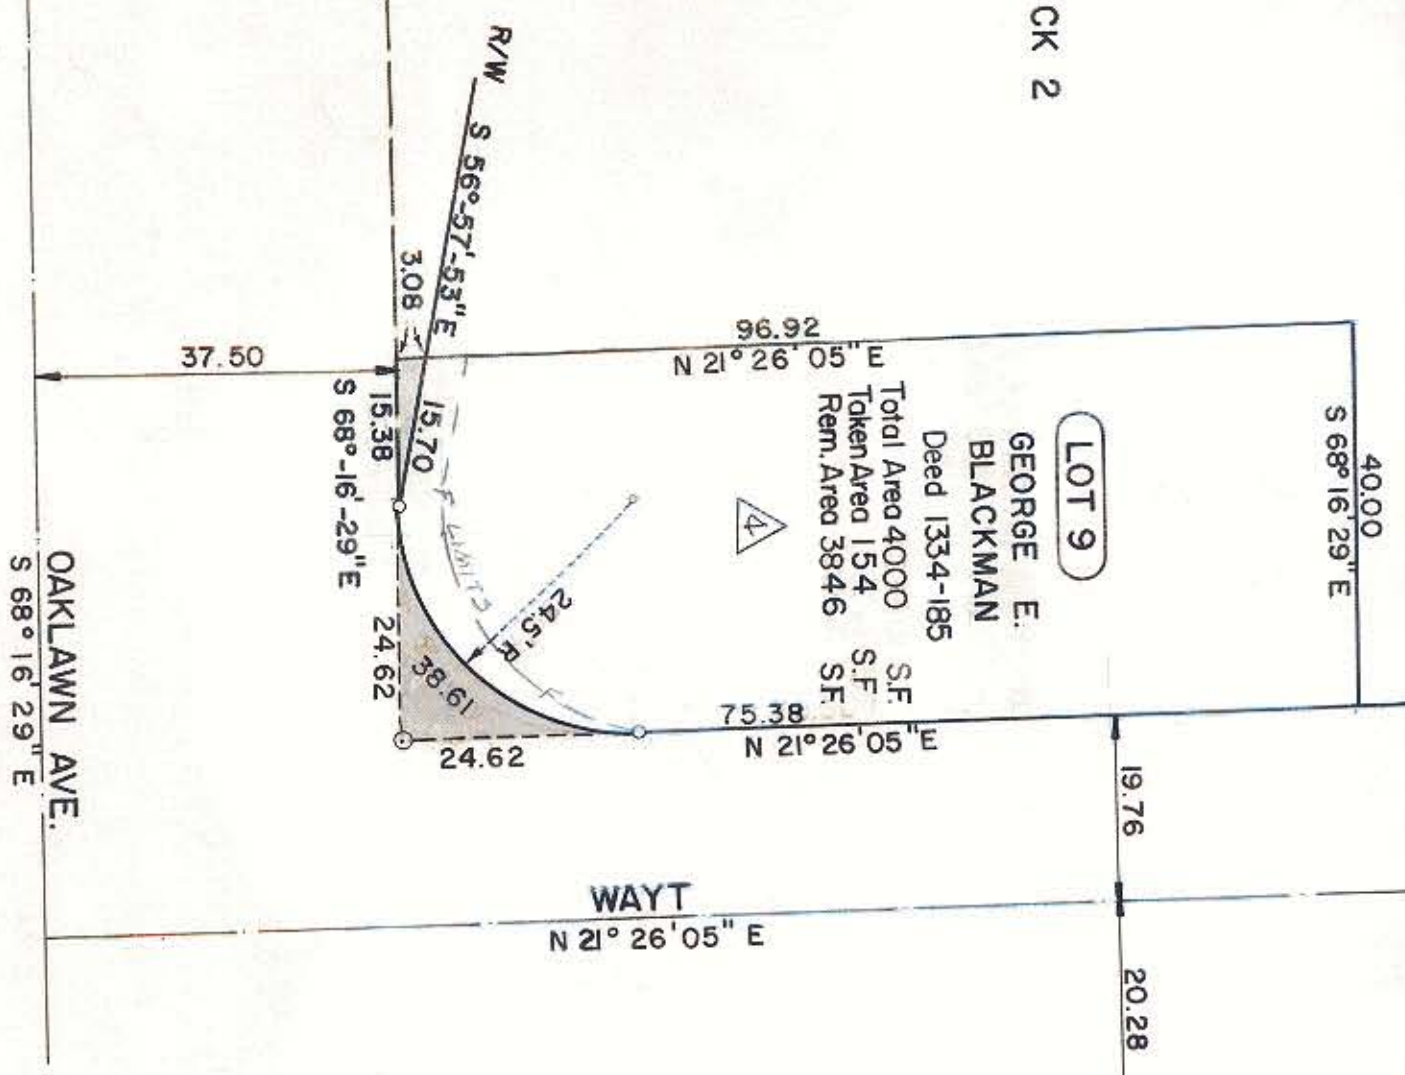

LOT 9

GEORGE E. BLACKMAN

Deed 1334-185

Total Area 4000
Taken Area 154
Rem. Area 3846

S.F. S.F. S.F.

75.38

WAYT
N 21° 26' 05" E

OAKLAWN AVE.
S 68° 16' 29" E



THIS PLAT WAS PREPARED UNDER MY SUPERVISION.
N. C. REG. ENGINEER NO. 4134

NOTE: PROPERTY CORNERS SHOWN CIRCLED WERE LOCATED BY ACTUAL SURVEY. BEARINGS ARE BASED ON NORTH CAROLINA GRID.



| | | |
|---|-----------------------------------|-----------------------|
| CITY OF CHARLOTTE NORTH CAROLINA DEPARTMENT OF PUBLIC WORKS ENGINEERING DIVISION | | JOB NO. 913-66 |
| REVISIONS R/W ADDED 2/74 RLB | PROPOSED R/W OAKLAWN AVE. | FILE NO. RW-15 |
| DRAWN BY W.S. CHECKED BY J.S.S. CITY ENGINEER | PROPERTY OF GEORGE E. BLACKMAN | SHEET 4 OF 8 |
| DATE JAN 1973 SCALE 1"=20' | | |

25-104-04