



LOT 6
BLOCK 4
PARKSTON

Total Area = 10,117 Sq. Ft. or .232 Ac.
 Area of Take = 1500 Sq. Ft. or .034 Ac.
 Area of Remainder = 8617 Sq. Ft. or .198 Ac.
 NO CONSTRUCTION EASEMENT REQUIRED
 LEE KINNEY & wife LORAINNE
 DEED 2315-237

S 80°-06'-01" E
169.39


N 80°-06'-22" W
175.20

6

5

4

THIS PLAT WAS PREPARED UNDER MY SUPERVISION.
 N. C. REG. ENGINEER NO. 4134
 NOTE: PROPERTY CORNERS SHOWN CIRCLED WERE LOCATED BY ACTUAL SURVEY. BEARINGS ARE BASED ON NORTH CAROLINA GRID.

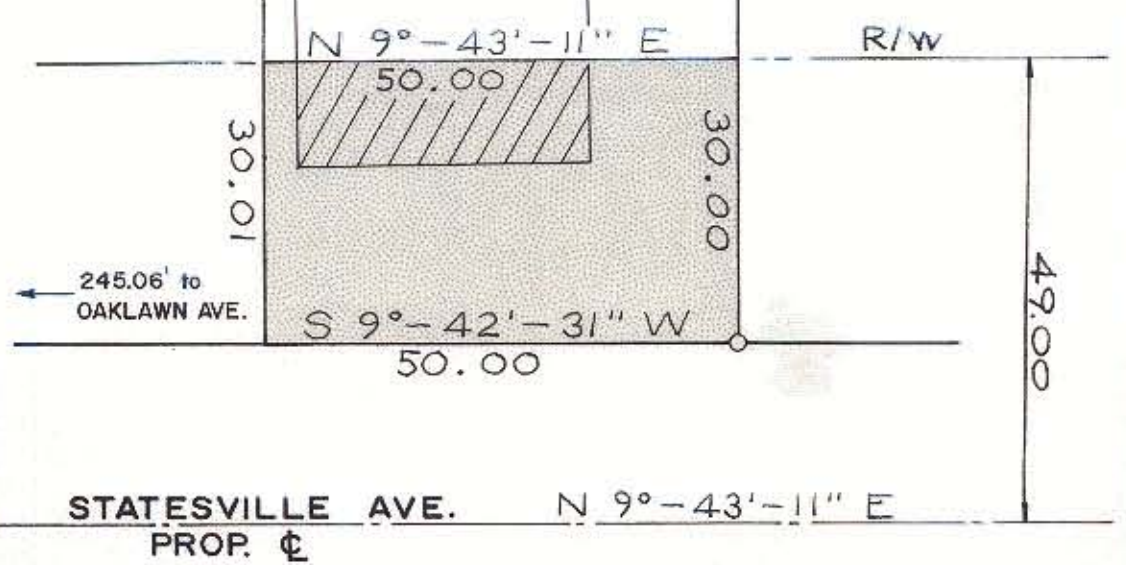

CITY OF CHARLOTTE NORTH CAROLINA DEPARTMENT OF PUBLIC WORKS ENGINEERING DIVISION	
PROPOSED R/W STATESVILLE AVE. PROPERTY OF LEE & LORAINNE KINNEY	JOB NO. 513- 74-015 FILE NO. RW-86 SHEET 5 OF 10
REVISIONS DRAWN BY WSA/AL CHECKED BY JVS DATE JULY 1973 SCALE 1"=20'	CITY ENGINEER

75-106-07