
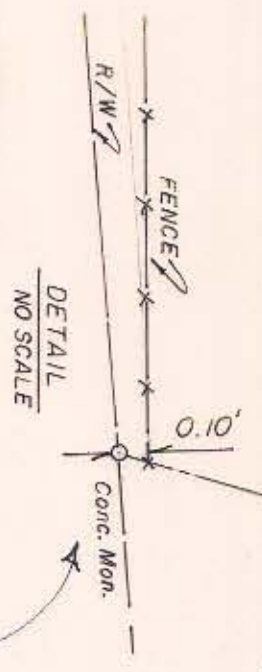


OAKLAWN

AVENUE

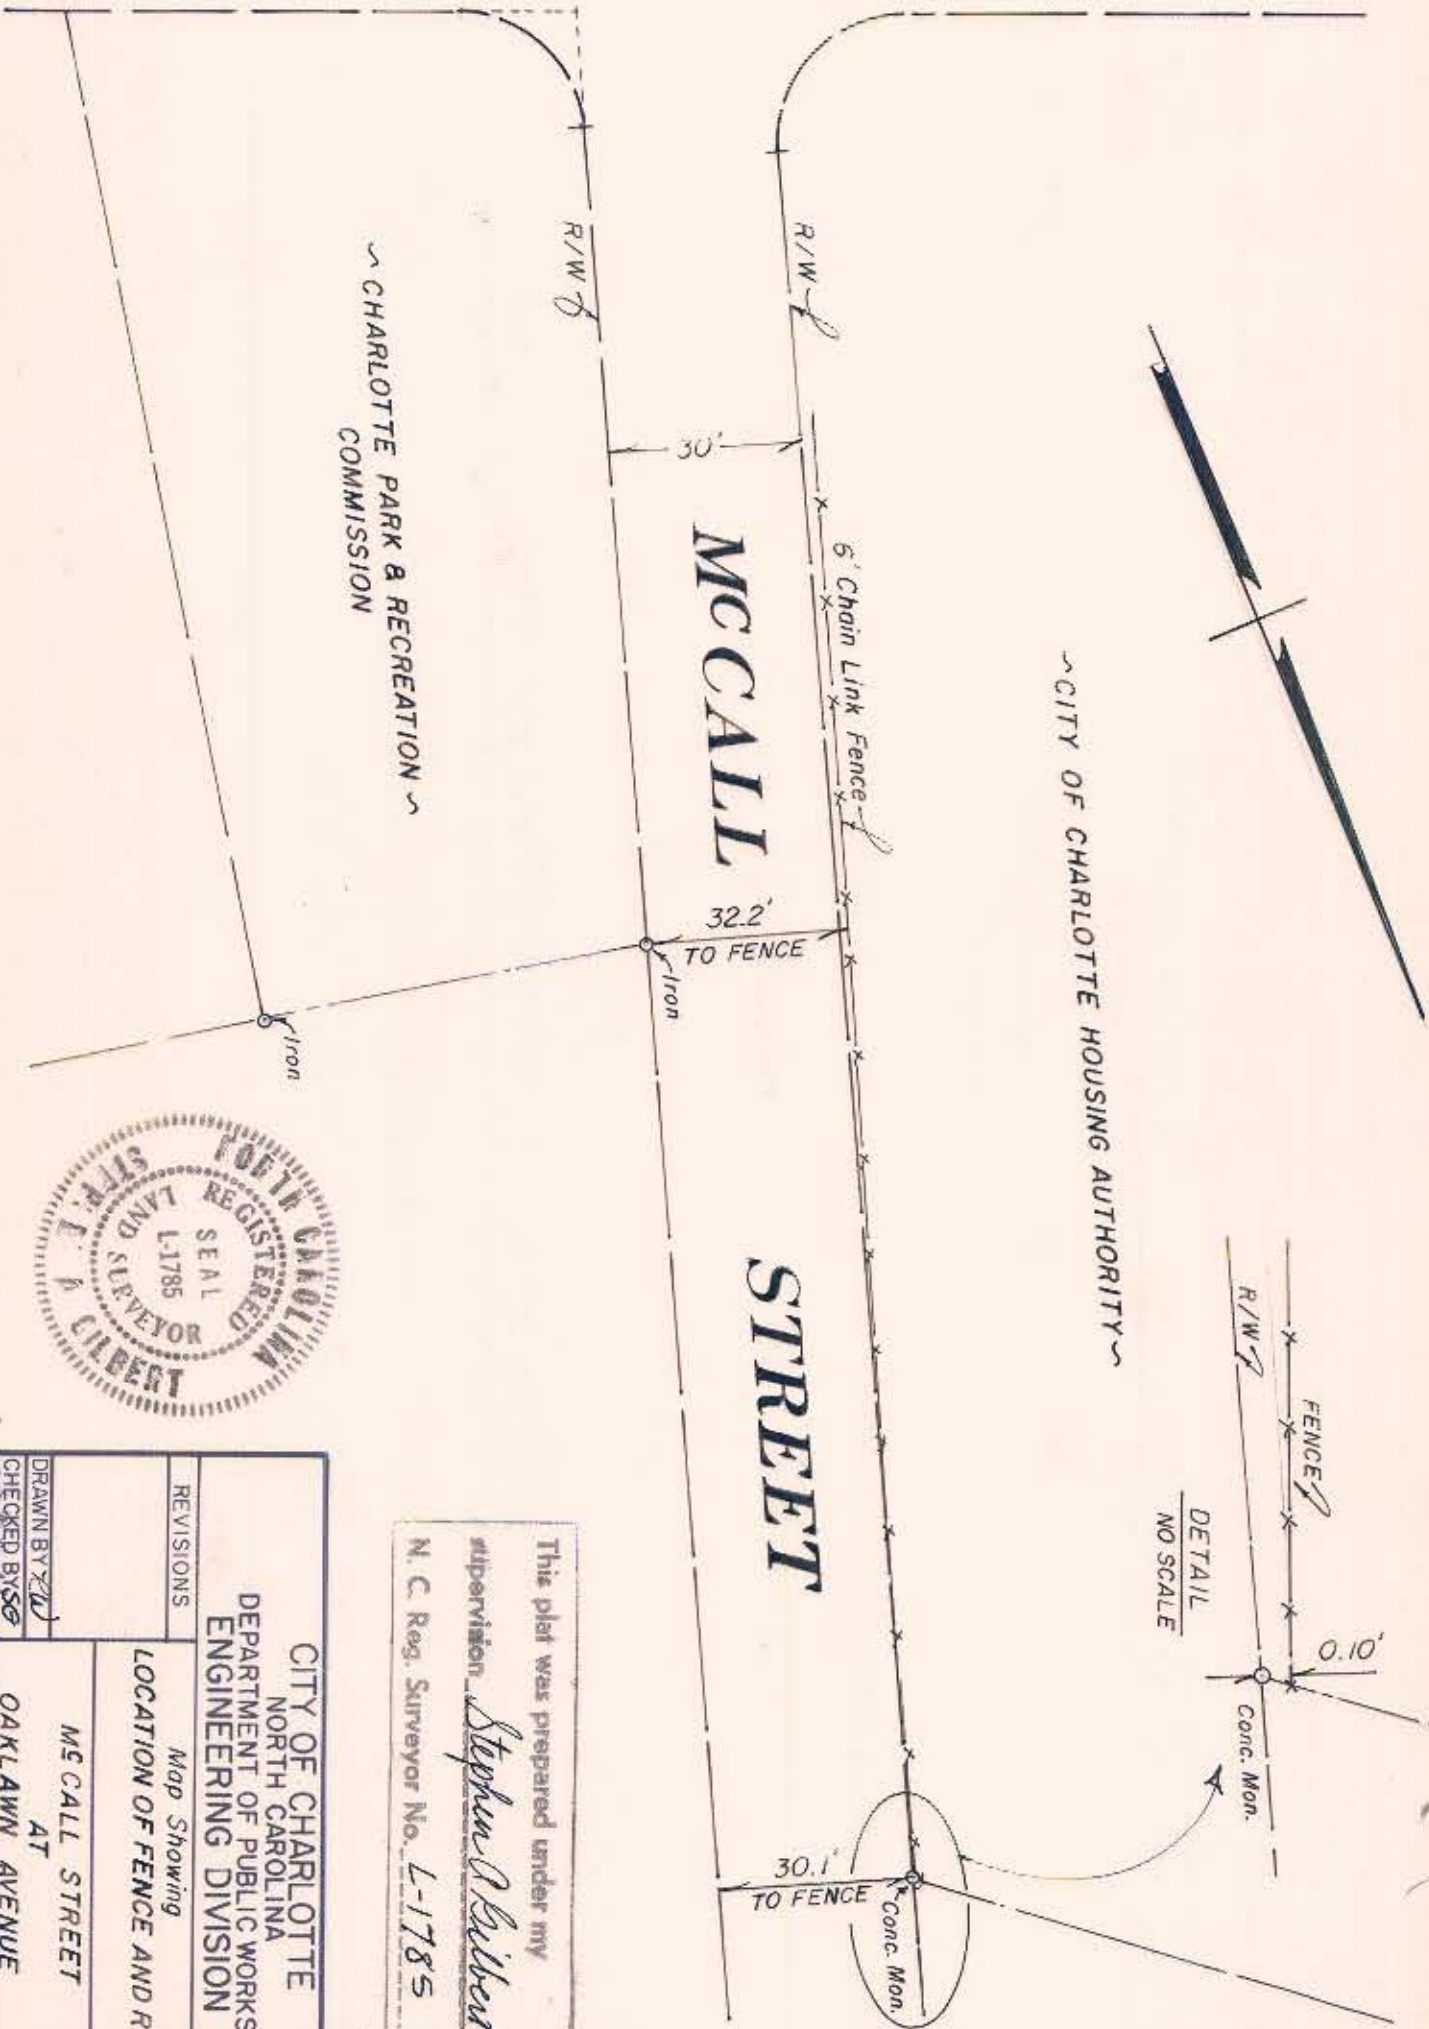

This plat was prepared under my supervision
Stephen A. Gilbert
 N. C. Reg. Surveyor No. L-1785

CITY OF CHARLOTTE NORTH CAROLINA DEPARTMENT OF PUBLIC WORKS ENGINEERING DIVISION		JOB NO. FILE NO.	
REVISIONS	Map Showing LOCATION OF FENCE AND R/W	SHEET OF	
DRAWN BY <i>SD</i> CHECKED BY <i>SD</i> DATE: 3-14-84 SCALE: 1" = 30'	MC CALL STREET AT OAKLAWN AVENUE	1 /	

FILE: 75-106-99