


PINESTREAM DRIVE

R/W MON.

INTERSTATE - 77

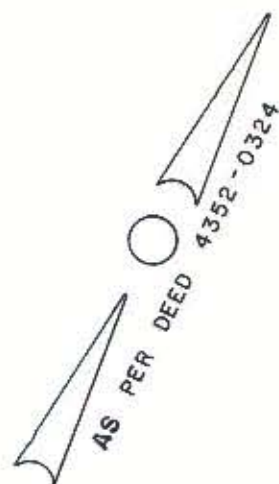

N 31° - 24' W
187.89'

S 49° - 57' - 23" E
197.63'

This plat was prepared under my supervision R. Dennis Smith
N. C. Reg. Surveyor No. L-1482

TAX CODE
077-015-06
CITY OF CHARLOTTE
DEED: 4352-0324

Total Area 5,909 S.F. = 0.14 Ac.

50' R/W


R/W MON.

S 58° - 05' - 50" S
62.88'

R/W MON.

LOT 7 BLOCK 1
MAP BOOK 9, PG. 411
TAX CODE
077-015-07



 CHARLOTTE ENGINEERING DEPARTMENT		JOB NO.
REVISIONS	BOUNDARY SURVEY	FILE NO.
		SHEET
DRAWN BY T.L.K.	PROPERTY OF CITY OF CHARLOTTE	OF
CHECKED BY <u>RDS</u>		
<u>R. Dennis Smith</u> SURVEYOR	DATE Sept. 25, 1985 SCALE 1" = 20'	