


CITY OF CHARLOTTE
M.B. 21 - PG. 189

BROOKSHIRE FREEWAY RAMP

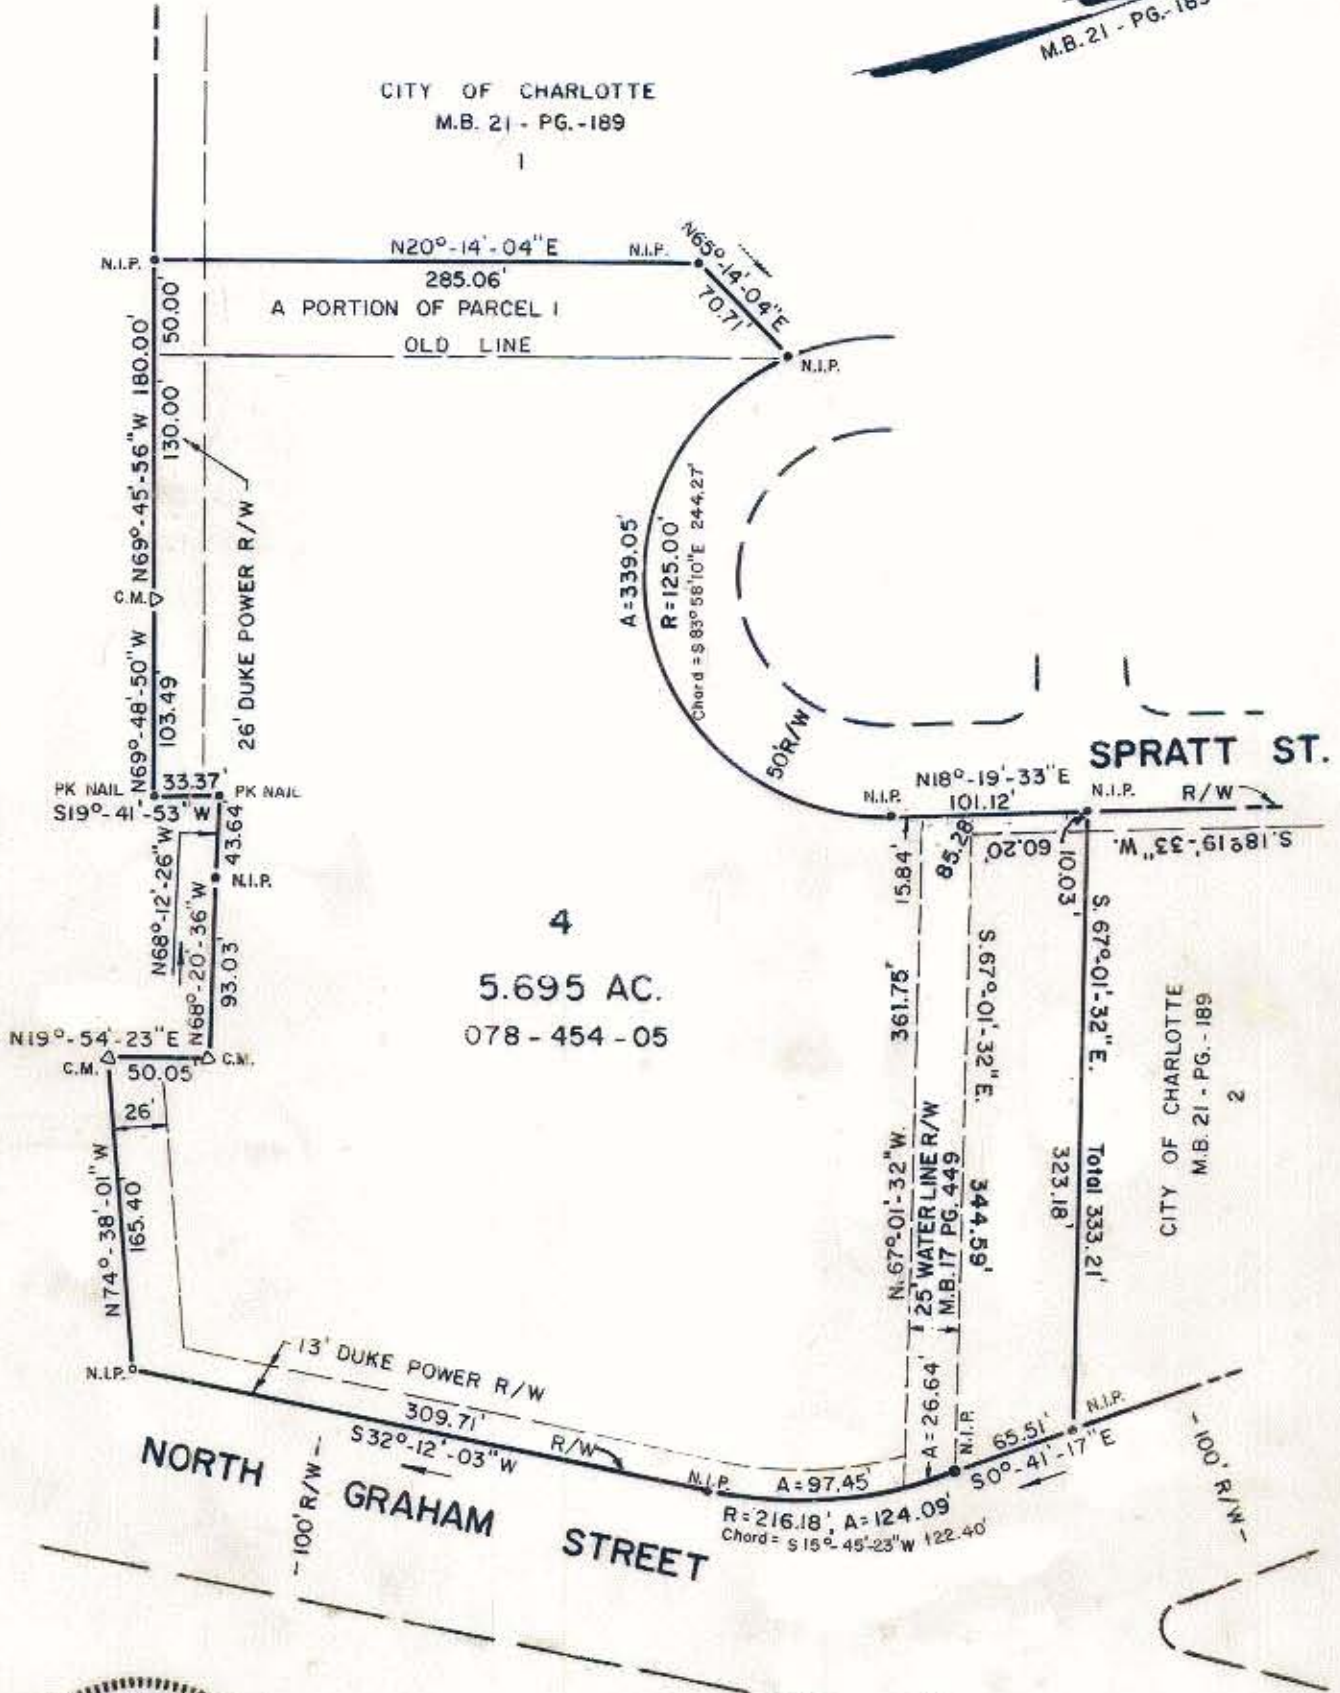

This plat was prepared under my supervision R. Dennis Smith
N. C. Reg. Surveyor No. L-1482

 CHARLOTTE ENGINEERING DEPARTMENT		
REVISIONS	GREENVILLE URBAN RENEWAL AREA BOUNDARY BLOCK -18, PARCEL -4	JOB NO. 516-87-026 FILE NO.
T.E.M. DRAWN BY <u>M.K.C.</u> CHECKED BY <u>RLB</u> <u>R. Dennis Smith</u> Survey Supvr.	PROPERTY TO BE ACQUIRED BY MECKLENBURG COUNTY	SHEET 1 OF 1
	DATE 12-8-86	SCALE 1" = 100'

078-454-05