




POPLAR STREET

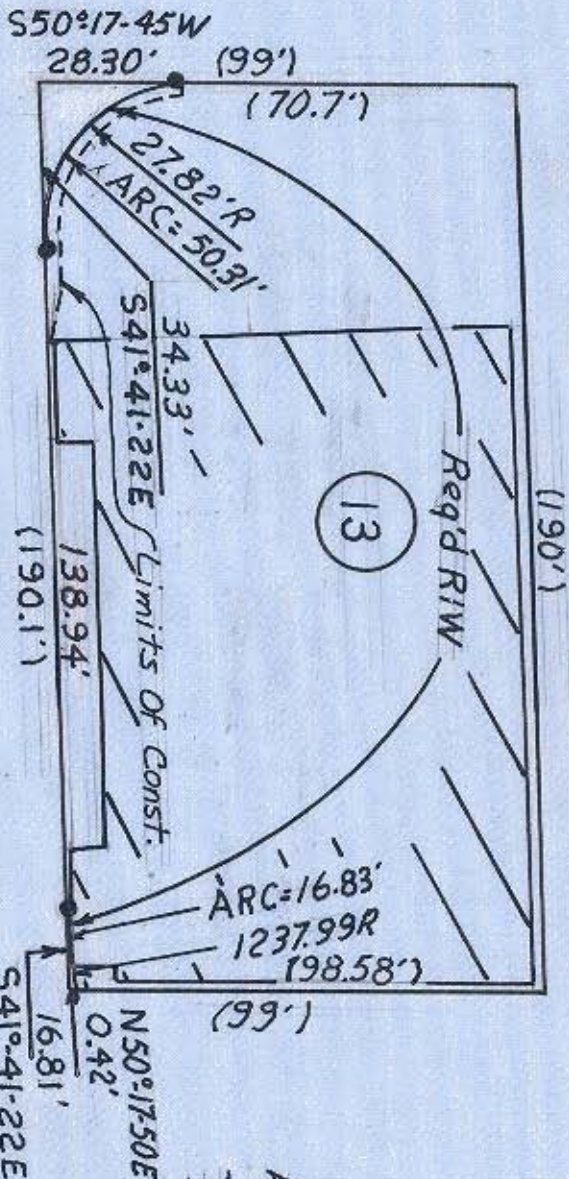

ST PETERS HOSPITAL, INC.
 DEED BOOK 491 PAGE 29
 MAP 4-5 BLOCK 55 LOT 3
 SCALE 1" = 40'

Deed dimension are
 in parentheses ().

Area	Sq. Ft
Taking West	3
Taking East	161
Severance	17966
Total	18130

Willcox Smith and Associates, Inc. Design
 CONSULTING ENGINEERS
 COLUMBIA, S.C. JAMESON-SALEM, N.C. RICHMOND, VA.

SIXTH ST.
 PROJECT
 NOV. 1966

78-011-

16