


38

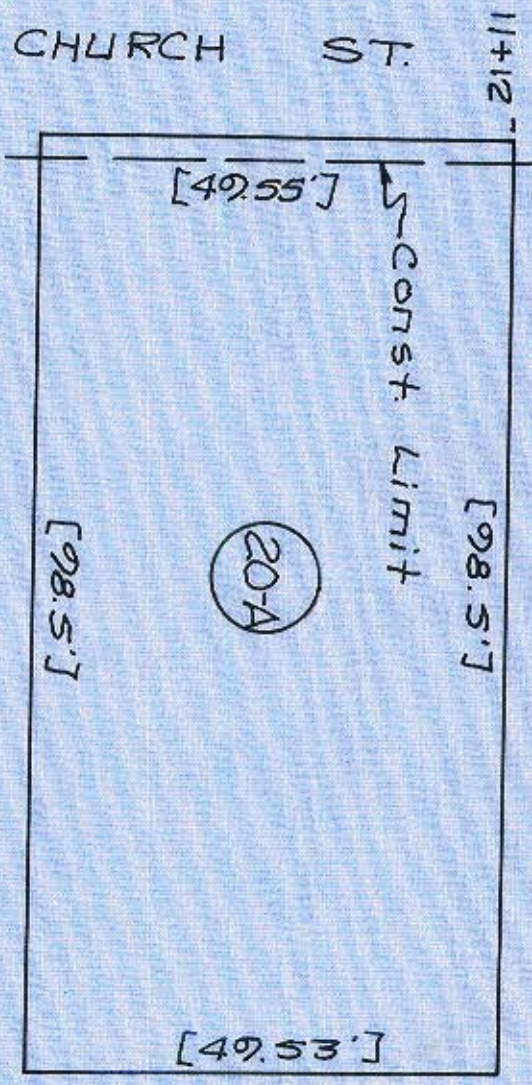

Dead dimensions are  
in parentheses ( ).

THOMAS CADILLAC OLDSMOBILE INC.  
DEED BOOK 1435 PAGE 221 MAP 4-1

BLOCK 2 LOT 24-A

Scale: 1" = 20'

*Wilbur Smith and Associates, Inc. Design*  
CONSULTING ENGINEERS  
COLUMBIA, S. C. WINSTON-SALEM, N. C. RICHMOND, VA.

Sixth St. Project  
NOV. 1966

78-013-22