

THIS IS TO CERTIFY THAT ON THE 22<sup>ND</sup> DAY OF December 1978 I SURVEYED THE PROPERTY SHOWN ON THIS PLAT, AND THAT THE TITLE LINES AND THE WALLS OF THE BUILDINGS IF ANY ARE AS SHOWN HEREON.

Rev. 01-03-79 TO SHOW TOTAL 0.390 Acre Tract.

R. H. KILROY  
2394-432  
SIGNED *R. B. Pharr*

R. B. PHARR & ASSOCIATES, REGISTERED SURVEYORS



The survey was made by using only the best instruments available and the data upon which this certificate was prepared is accurate and correct in all respects and was prepared from an actual survey made by him on the 22<sup>ND</sup> day of December 1978 with a maximum linear error of closure of 1:10,000' and a maximum field error of angular closure of 7.5 Sec's / Angle

Signed *R. B. Pharr*  
M. C. Registered Surveyor

# NORTH CHURCH STREET

0.233 ACRE TOTAL  
10,164 SQ. FT.  
Boundary SURVEY  
OF

TRACT 4-A

CHARLOTTE, N. C.

SCALE 1" = 30'


THE PROPERTY OF \_\_\_\_\_  
MAP RECORDED IN BOOK \_\_\_\_\_ AT PAGE \_\_\_\_\_ DEED RECORDED IN BOOK \_\_\_\_\_ PAGE \_\_\_\_\_

078-022- FB. 473

WACHOVIA BANK & TRUST CO.  
678-622-04  
106 1/2 St. 1st Fl. 101  
1422-1423

123.60  
61.50  
184.98

Mecklenburg  
N.C. WRIGHT  
2678.56

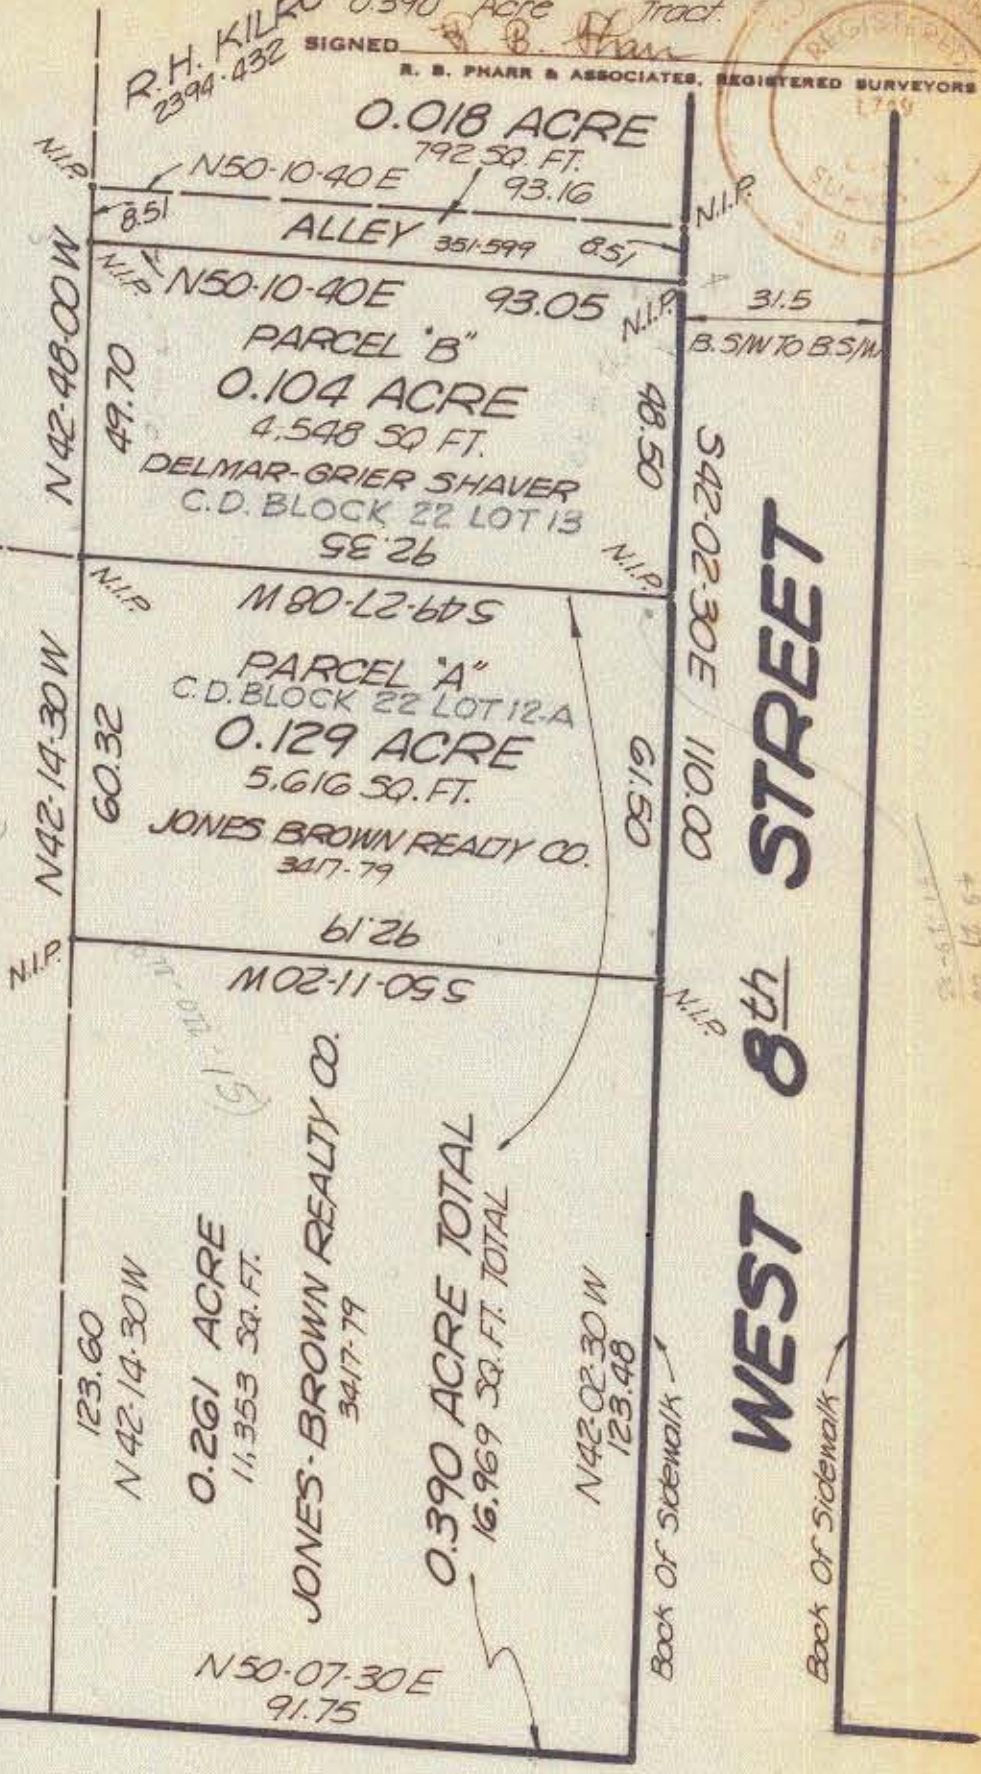

123.60  
61.50  
184.98