

8

1

N 51° - 37' E  
46.25'


S 40° - 48' - 20" E  
187.06'

078-026-13  
DEED 1910-292  
Total Area 8,771 Sq. Ft. = .201 Ac.

187.0'  
S 40° - 23' E

6

5

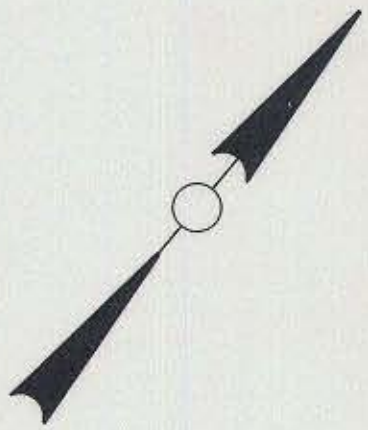

109.83' to  
W. SIXTH STREET

47.62'  
N 51° - 37' E

NORTH POPLAR STREET

ALLEY



This plat was prepared under my supervision  
*Stephen A. Gilbert*  
N.C. Reg. Engineer No. 6233

NOTE: Property corners shown circled were located by actual survey. Bearings are based on DEED 1910-292

CITY OF CHARLOTTE NORTH CAROLINA DEPARTMENT OF PUBLIC WORKS ENGINEERING DIVISION		PROPERTY TO BE ACQUIRED BY CITY OF CHARLOTTE PROJECT NO. 516-75-188	DATE DEC. 5, 1975 SCALE 1" = 20'
REVISIONS	DRAWN BY HST	PARCEL NO. 6	JOB NO. FILE NO. SHEET 6 OF 13
CHECKED BY	CITY ENGINEER		

78-026-01