

DELMAR-GRIER SHAVER  
078-022-16

JONES BROWN  
REALTY CO.  
3417-79


JONES BROWN  
REALTY CO.  
3417-79

W. EIGHTH ST.

W.E. PATTERSON HEIRS  
633-267

PATTERSON  
808-130

RONALDO INVESTMENT CORP  
3268-147

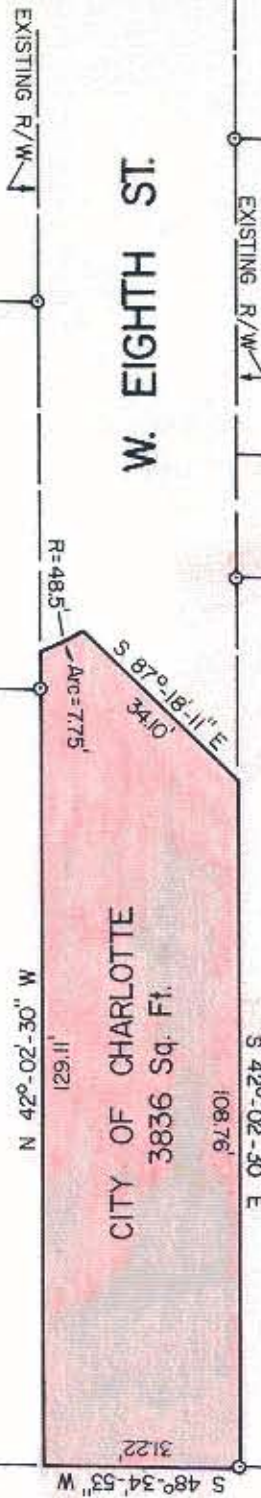

N. CHURCH

STREET



NOTE: Property corners shown circled were located by actual survey. Bearings are based on A MAP, BOUNDARY SURVEY OF TRACT 4-A, BY R.B. PHARR & ASSOCIATES DATED 12/22/78

This plat was prepared under my supervision \_\_\_\_\_  
N. C. Reg. Surveyor No. \_\_\_\_\_

CITY OF CHARLOTTE NORTH CAROLINA DEPARTMENT OF PUBLIC WORKS ENGINEERING DIVISION		
REVISIONS	TEMPORARY CLOSING	JOB NO. 5/2-76- 192
	W. EIGHTH STREET	FILE NO.
	W. EIGHTH STREET AT	SHEET 1
	N. CHURCH STREET	OF 1
DRAWN BY CAB		
CHECKED BY		
CITY ENGINEER	DATE	SCALE 1"=30'