


3926-486
CHRISTOPHER T. GEIGER

WEST EIGHTH STREET

CITY OF CHARLOTTE
BLOCK 36 PARCEL 10
9,085 SQ. FT. = 0.209 AC.

ALONZO MACKINS JR.
4003-508

NOTE: Property corners shown plotted were located by actual survey. Bearings are based on DEEDS: 4310-169, 4122-024

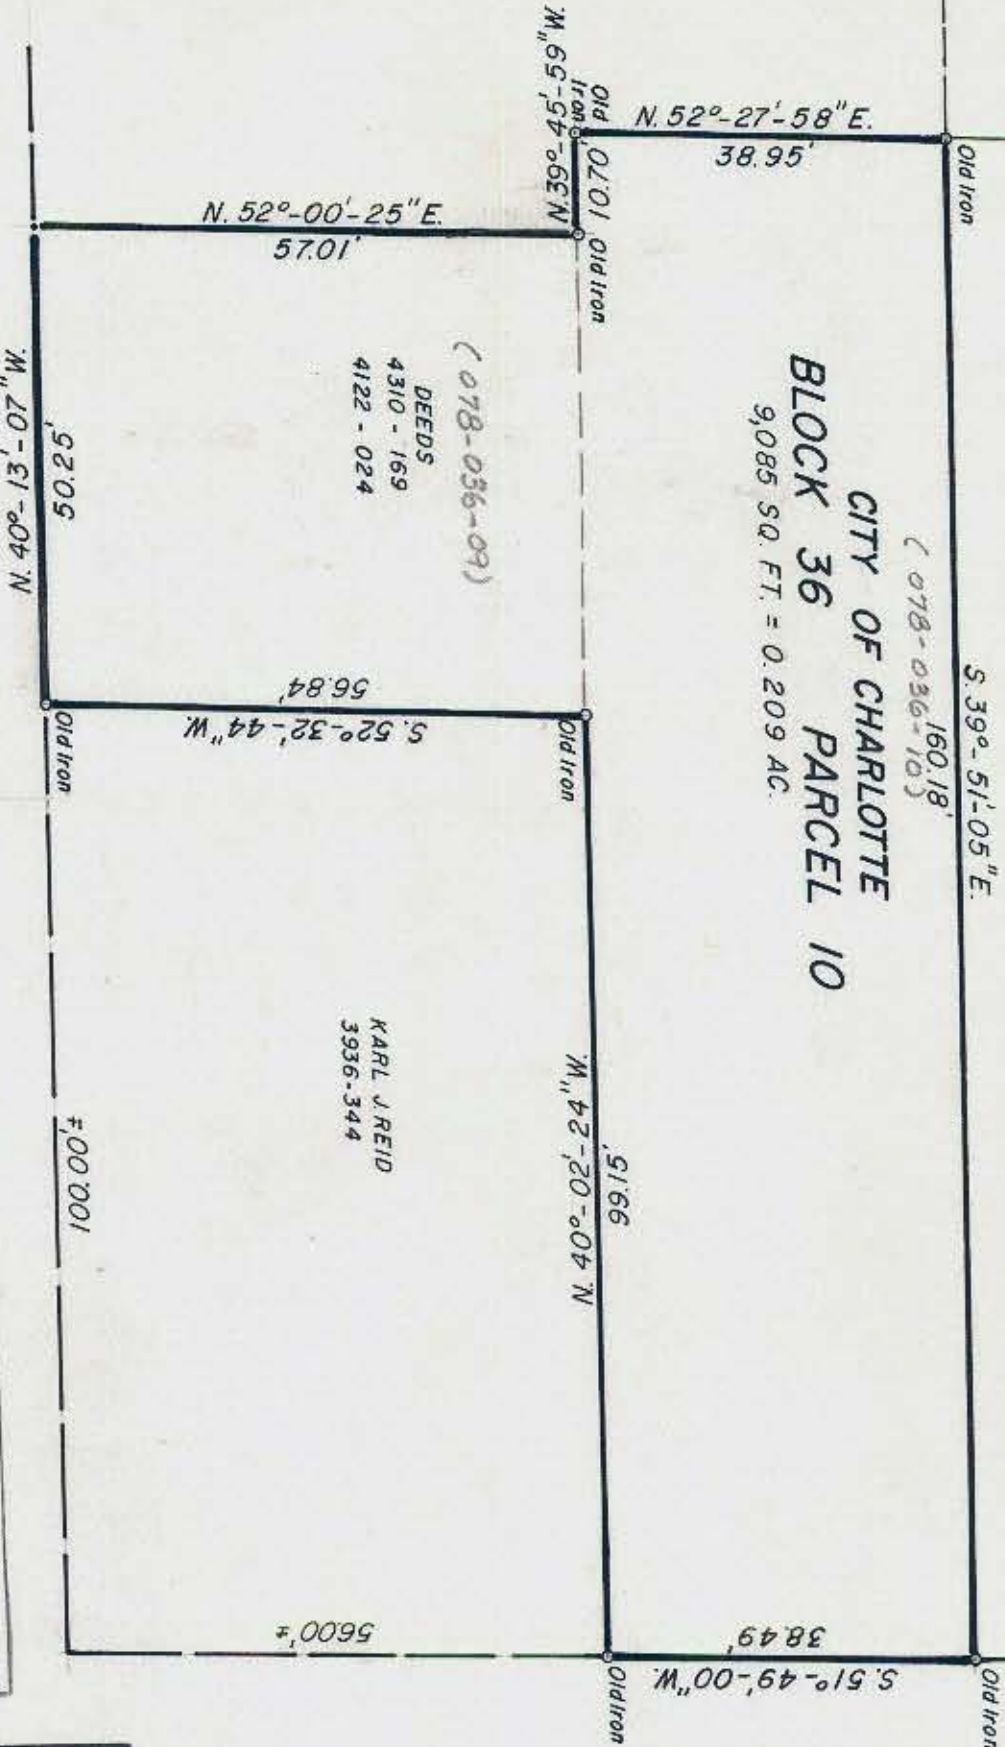


(078-036-09)
DEEDS
4310-169
4122-024

KARL J. REID
3936-344

This plat was prepared under my supervision
Stephen A. Gilbert
N. C. Reg. Surveyor No. L-1785

NORTH POPLAR STREET

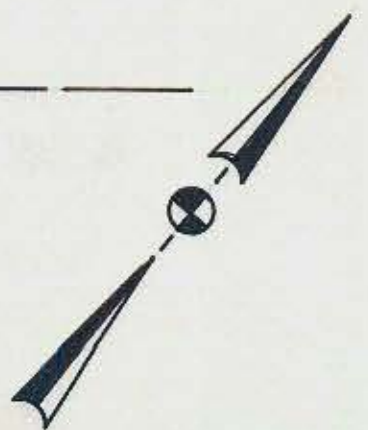

CITY OF CHARLOTTE NORTH CAROLINA DEPARTMENT OF PUBLIC WORKS ENGINEERING DIVISION		PROPERTY OF	JOB NO.
REVISIONS	CITY OF CHARLOTTE	FOURTH WARD REDEVELOPMENT AREA	FILE NO.
DRAWN BY M.S.			SHEET
CHECKED BY R.W.			1
CITY ENGINEER			OF
			1
DATE OCT 29, 1980 SCALE 1" = 20'			

78-036