

FOUR STATES REALTY CO, INC.  
TAX CODE 078-054-01

NORTH GRAHAM STREET


S. 38°-59'-26" E  
102.08'

TAX CODE  
078-054-02

DEED 1097-068

FOUR STATES REALTY CO, INC.

TOTAL AREA = 15,030 SF = 0.345 AC.  
AREA TAKEN = 88 SF = 0.002 AC.  
AREA REMAINING = 14,942 SF = 0.343 AC.

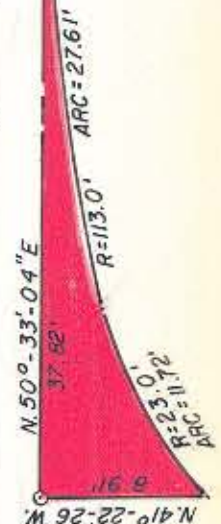

INSET "A"  
1" = 10'

S. 50°-29'-35" W  
145.02'

FOUR STATES REALTY CO, INC  
TAX CODE 078-054-03

3

R/W SIGNED 6/30/85  
D.B. 4685-583

This map was prepared for the purpose of right of way or easement acquisition only, and is not intended to be a boundary survey of the property shown.

TEMP. CONST. EASM'T.



NOTE: Property corners shown circled were located by actual survey. Bearings are based on

DEED 3098-346

SEE INSET "A"

This plat was prepared under my

supervision *Stephen A. Gilbert*

N. C. Reg. Surveyor No. L-1785

WEST TRADE STREET

CITY OF CHARLOTTE  
NORTH CAROLINA  
DEPARTMENT OF PUBLIC WORKS  
ENGINEERING DIVISION

REVISIONS	PROPERTY TO BE ACQUIRED BY	JOB NO.
EASM'T 3-24-85	CITY OF CHARLOTTE	82-001
	PROPERTY OF	FILE NO.
	FOUR STATES REALTY CO, INC.	
DRAWN BY PJM		SHEET
CHECKED BY PM		3
CITY ENGINEER	DATE 12-15-82	OF
	SCALE 1"=20'	6