




TRADE STREET

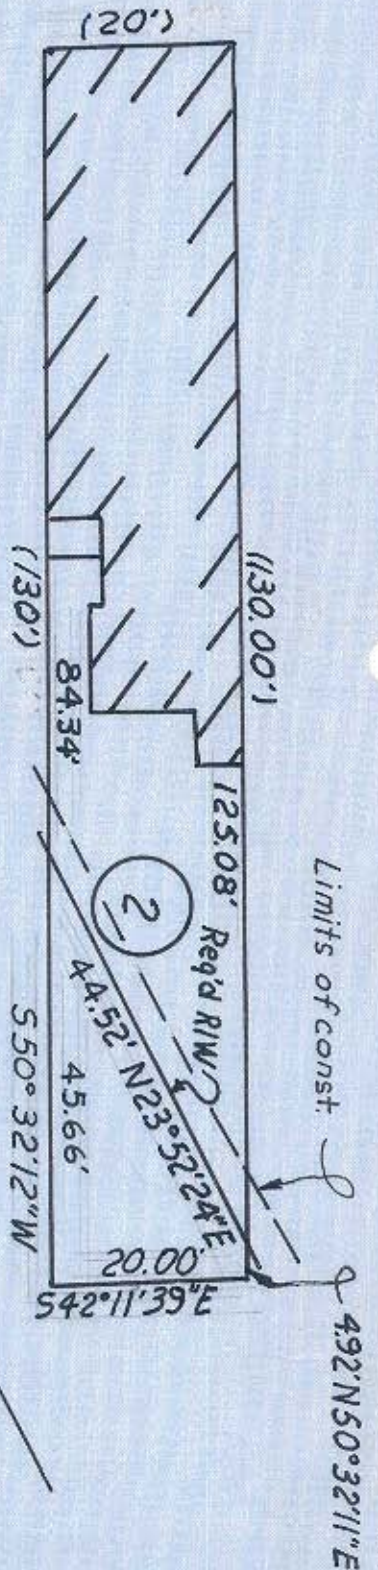

PINE STREET

Const. E-F

Area	Sq. Ft.
Taking	505
Severance	2092
Total	2597

Deed dimensions are in parentheses ( ).

MARY R. ALEXANDER

MAP 4-5 BLOCK 80 LOT 11  
SCALE 1" = 20'

*Wilbur Smith and Associates, Inc. Design*

CONSULTING ENGINEERS

COLUMBIA, S. C. WINSTON-SALEM, N. C. RICHMOND, VA.

PINE STREET PROJECT

NOV. 1966

FILE 78-054-07