


NOTE: NO ACTUAL FIELD SURVEY MADE


WILBUR SMITH & ASSOC. PINE ST. PROJECT
 NORTH PER.
 DATED: 11/66

Deed
 2862-171
 Tax Code
 078-54-09
 214 Sq. Ft. =
 0.005 Ac.

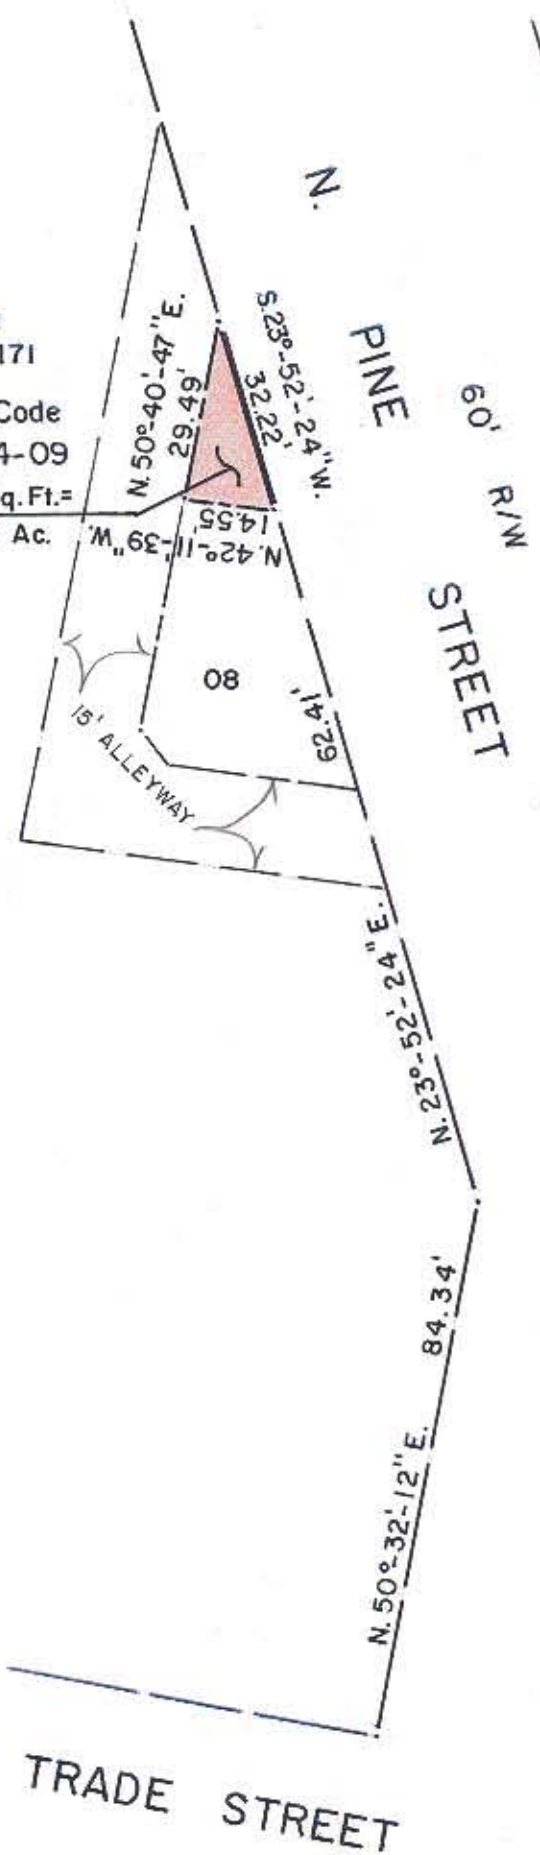

W. TRADE STREET

This plat was prepared under my supervision Stephen A. Gilbert
 N. C. Reg. Surveyor No. L-1785

 CHARLOTTE ENGINEERING DEPARTMENT		JOB NO.
REVISIONS	BOUNDARY SURVEY FOR THE CITY OF CHARLOTTE	FILE NO.
	PROPERTY OF CITY OF CHARLOTTE	SHEET 1
DRAWN BY MAS		OF 1
CHECKED BY <u>SAG</u>		
<u>Stephen A. Gilbert</u> CITY ENGINEER	DATE 5/8/85	SCALE 1" = 30'