

CITY OF CHARLOTTE  
TAX CODE: 078-055-02  
DB 4411 PG 958  
516 W. TRADE ST.

CITY OF CHARLOTTE  
TAX CODE: 078-055-01  
DB 4438 PG 448  
519 W. 5TH STREET

STATE OF NORTH CAROLINA  
TAX CODE: 078-055-03  
DB 4462 PG 657  
500 W. TRADE STREET

WEST TRADE STREET  
(PUBLIC R/W VARIES)  
S42°53'47"E 191.40'  
S42°48'57"E

ACQUISITION BY CITY  
RECORDED IN DEED BOOK  
14928-22  
DATE 03-04-03

NORTH GRAHAM STREET  
(PUBLIC R/W VARIES)  
N49°36'15"E 387.14'  
N49°41'04"E

WEST 5TH STREET  
(PUBLIC R/W VARIES)  
N41°59'09"W 221.21'  
N41°54'20"W

\*TIE LINE\*  
S42°00'35"E  
101.62'

FOUND  
PK NAIL


FOUND  
PK NAIL

SEE DETAIL "A"

I, DAVID H. SNIDER, CERTIFY THAT THIS PLAT WAS PREPARED UNDER MY SUPERVISION AND THAT THE PLAT WAS PREPARED FOR THE PURPOSE OF EASEMENTS ONLY, AND IS NOT INTENDED TO BE A BOUNDARY SURVEY OF PROPERTY SHOWN  
*David H. Snider 10/20/02*  
DAVID H. SNIDER, NC P.L.S. L-2942 DATE



NC GRID NAD83

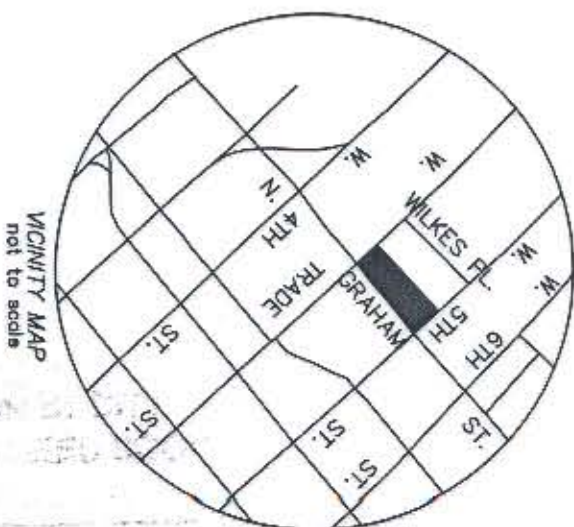

State of North Carolina  
County of Mecklenburg  
Review Officer of  
Mecklenburg County, certify that the  
map or plat to which this certification  
is affixed meets all statutory  
requirements for recording.

Review Officer

Date

PREPARED BY:  
CITY OF CHARLOTTE  
ENGINEERING DEPARTMENT  
600 EAST FOURTH STREET  
CHARLOTTE, NC 28202  
704-336-2291



CHARLOTTE  
ENGINEERING DEPARTMENT

PROPERTY OF  
STATE OF NORTH CAROLINA

CENTRAL CITY SIDEWALK REPAIRS  
PROJECT NO. 512-99-004  
CHARLOTTE, MECKLENBURG CO., NC

JOB NO.  
512-99-004

FILE NO.  
LHM-28904  
PLAT-01.dwg

SHEET  
1

OF  
2

REVISIONS

SCALE  
1" = 60'

DRAWN BY G.C.F.

DATE 10-21-02

CHECKED BY

SURVEY SUPERVISOR

*[Signature]*