


SEE DG 5546-78
FOR 10' ALLEY

This plat was prepared under my
 • Mission R. Dennis Smith
 I. C. Reg. Surveyor No. L-1482

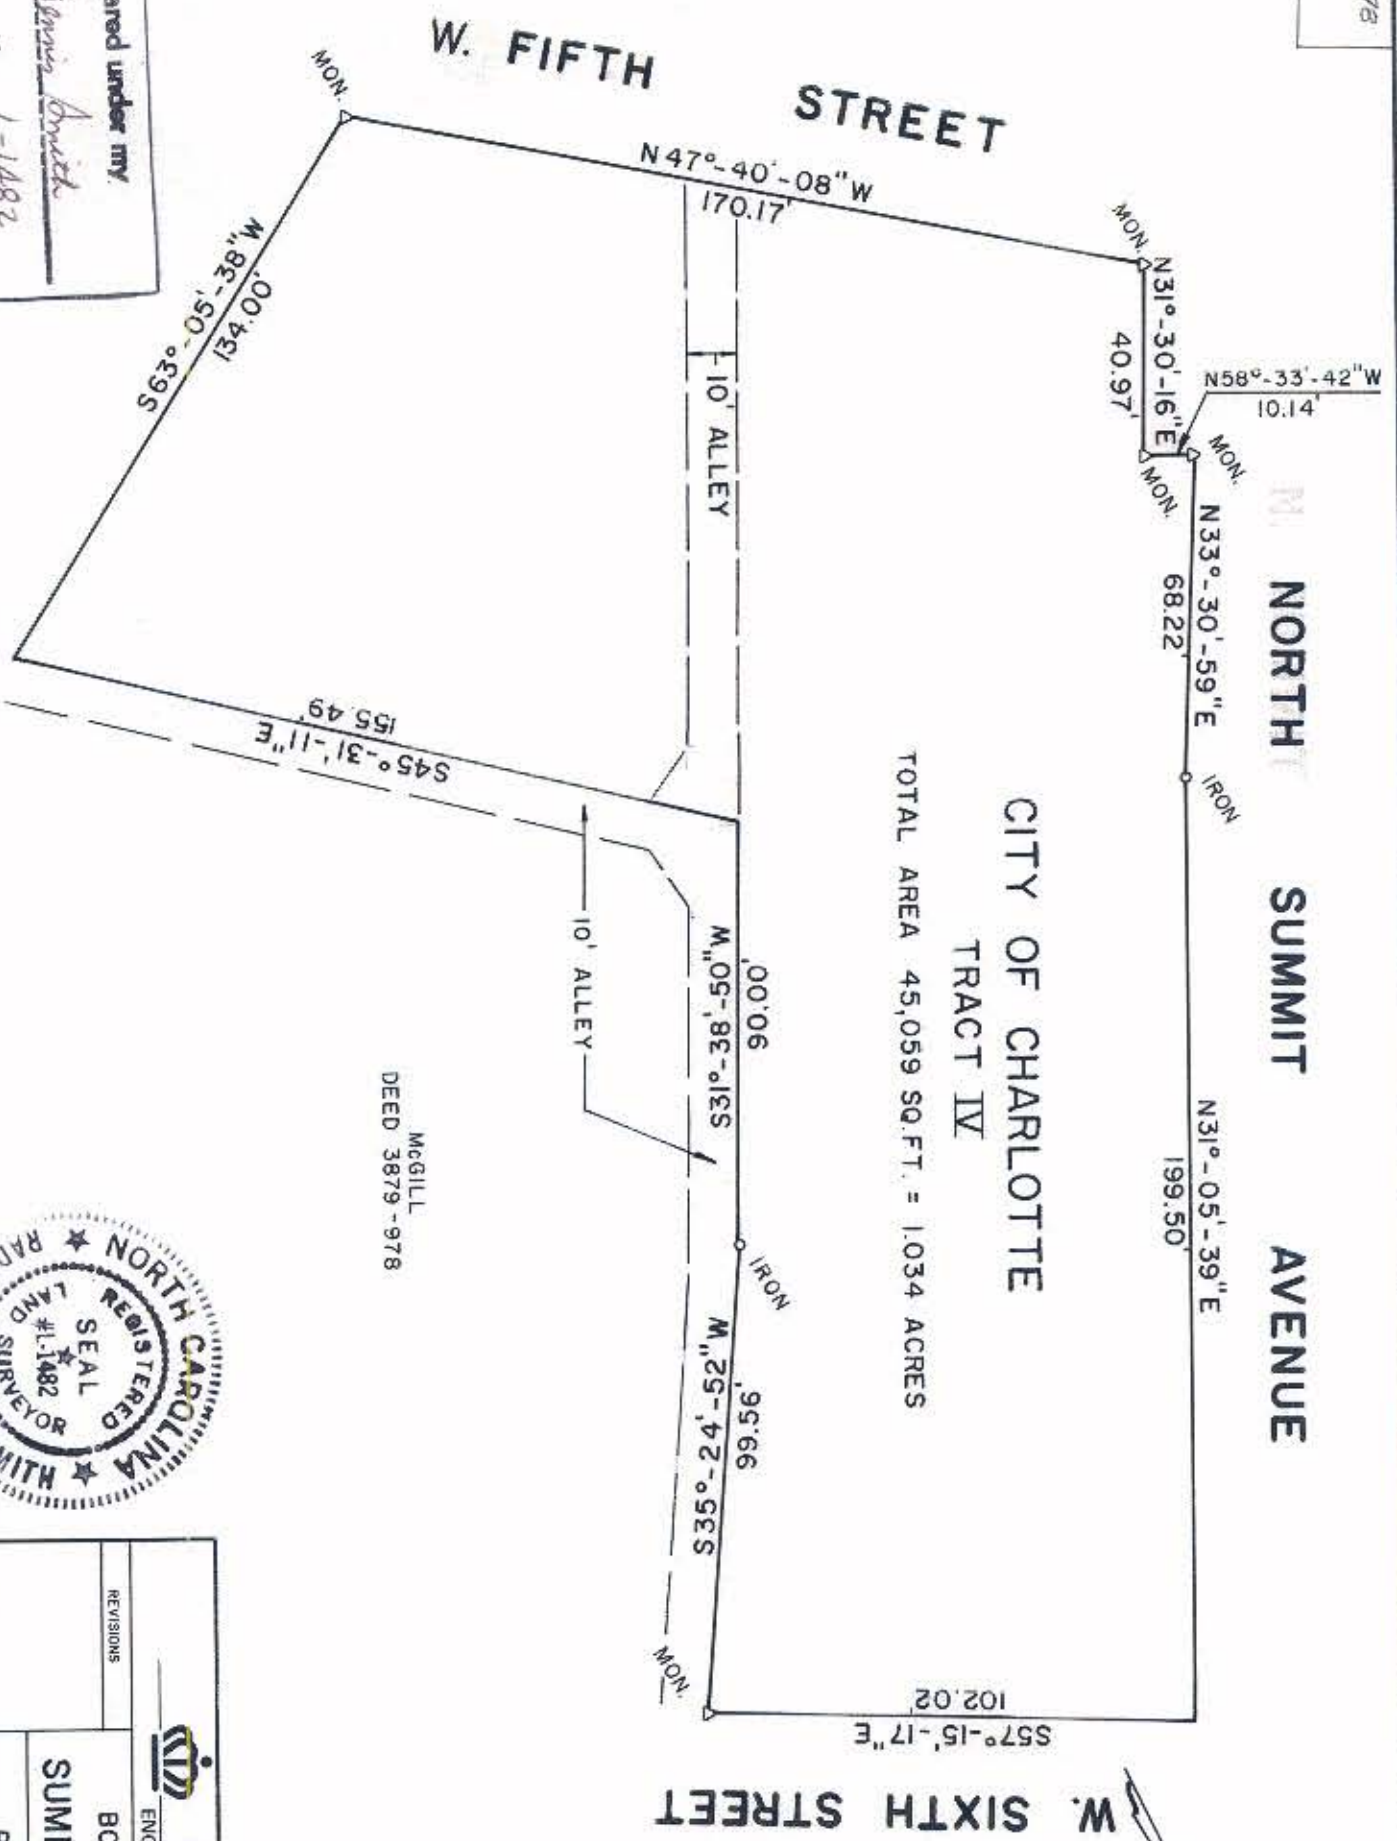

<p>CHARLOTTE ENGINEERING DEPARTMENT</p>		<p>BOUNDARY SURVEY SUMMIT AVENUE</p>		<p>JOB NO. 512-75- 105</p>
<p>PROPERTY OF CITY OF CHARLOTTE</p>		<p>DATE 9-16-86</p>		<p>SHEET 1 OF 1</p>
<p>REVISIONS</p>		<p>DRAWN BY M.K.C.</p>		<p>SCALE 1" = 40'</p>
<p>CHECKED BY R.L.S.</p>		<p>SURVEY SUPERVISOR <u>R. Dennis Smith</u></p>		

78-171-24/30/31

M.B. 230-277