


NC GRID NAD 83

W. TRADE STREET

R/W VARIES

SEE PAGE 2 FOR DETAIL

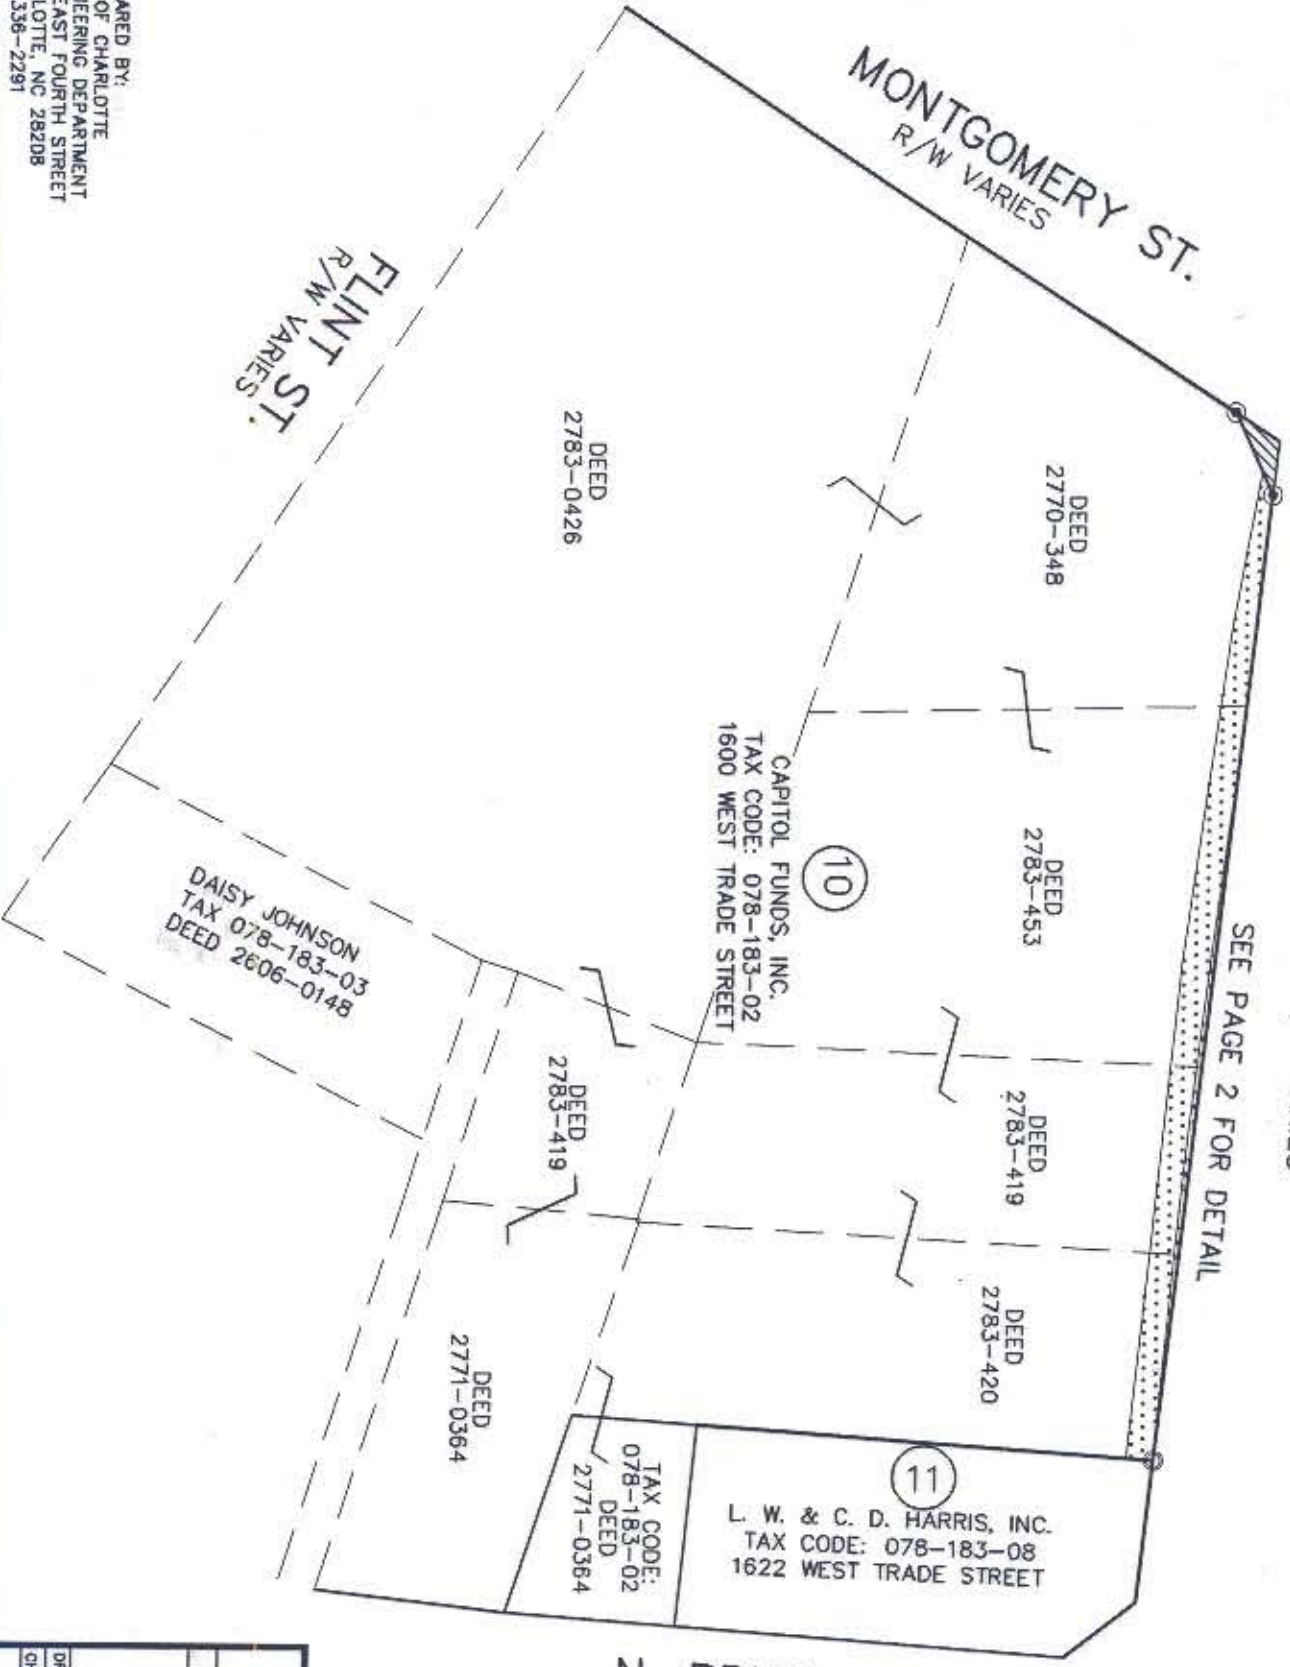

PREPARED BY:
CITY OF CHARLOTTE
ENGINEERING DEPARTMENT
600 EAST FOURTH STREET
CHARLOTTE, NC 28208
704-336-2291


I, R. DENNIS SMITH, CERTIFY THAT THIS PLAT WAS PREPARED UNDER MY SUPERVISION AND THAT THE PLAT WAS PREPARED FOR THE PURPOSE OF ACQUISITION AND EASEMENTS ONLY, AND IS NOT INTENDED TO BE A BOUNDARY SURVEY OF PROPERTY SHOWN.

R. Dennis Smith 4/2/98
R. DENNIS SMITH, NC R.L.S. L-1482 DATE



N. BRUNS AVE.

R/W VARIES

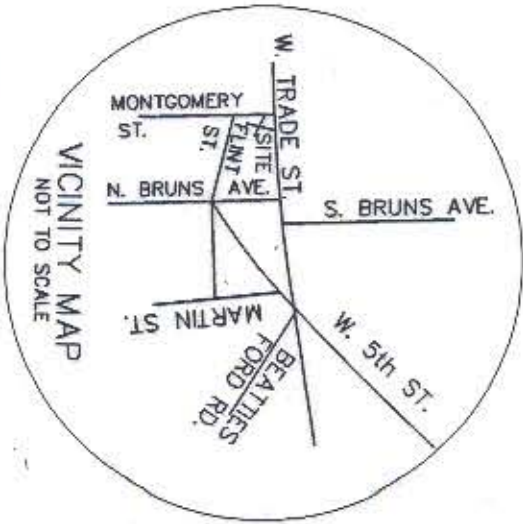

<p>CHARLOTTE ENGINEERING DEPARTMENT</p>		JOB NO. 51296039
<p>WEST TRADE STREET IMPROVEMENTS</p>		FILE NO.
<p>PROPERTY ACQUISITION CAPITOL FUNDS, INC. CHARLOTTE, MECKLENBURG CO., NC</p>		PARCEL 10
REVISIONS	DATE 03/30/98	SHEET 1
DRAWN BY GAI	SCALE 1"=50'	OF 2
CHECKED BY		
SURVEY SWORN		