



Flint Street

251.46' To Montgomery St. N. 30°-03'-06" E. N. 30°-35'-49" E. Old Iron

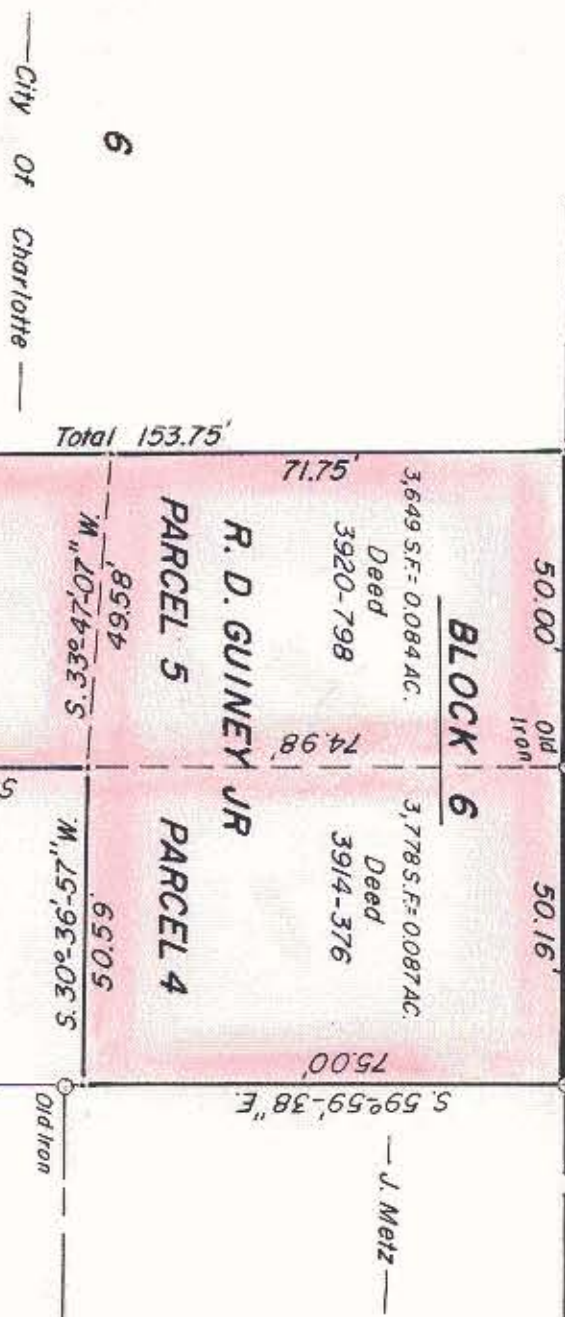

Frazier Street

Old Iron M. 27°-81'-00" S. Old Iron 130.90' To W. 5th St.

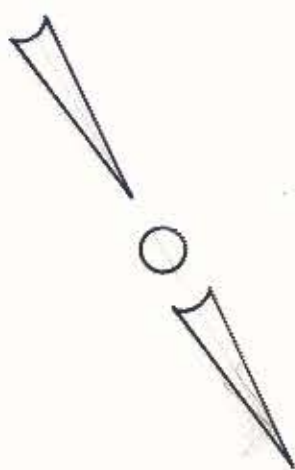

NOTE: Property corners shown circled were located by actual survey. Bearings are based on DEED 3936-956

This plat was prepared under my supervision
Richard D. Guiney Jr.
 N. C. Reg. Surveyor No. L-1785

FIVE POINTS NEIGHBORHOOD STRATEGY AREA			
CITY OF CHARLOTTE NORTH CAROLINA DEPARTMENT OF PUBLIC WORKS ENGINEERING DIVISION			
REVISIONS	Property to Be Acquired By The		
	CITY OF CHARLOTTE		
	PROPERTY OF		
	RICHARD D. GUINEY JR.		
DRAWN BY MS			
CHECKED BY			
CITY ENGINEER			
DATE OCT. 7, 1982	SCALE 1" = 30'	JOB NO.	
		FILE NO.	
		SHEET	1
		OF	1

FILE 78-184-01