


Montgomery Street

Flint Street

Street


Frazier Street

Street

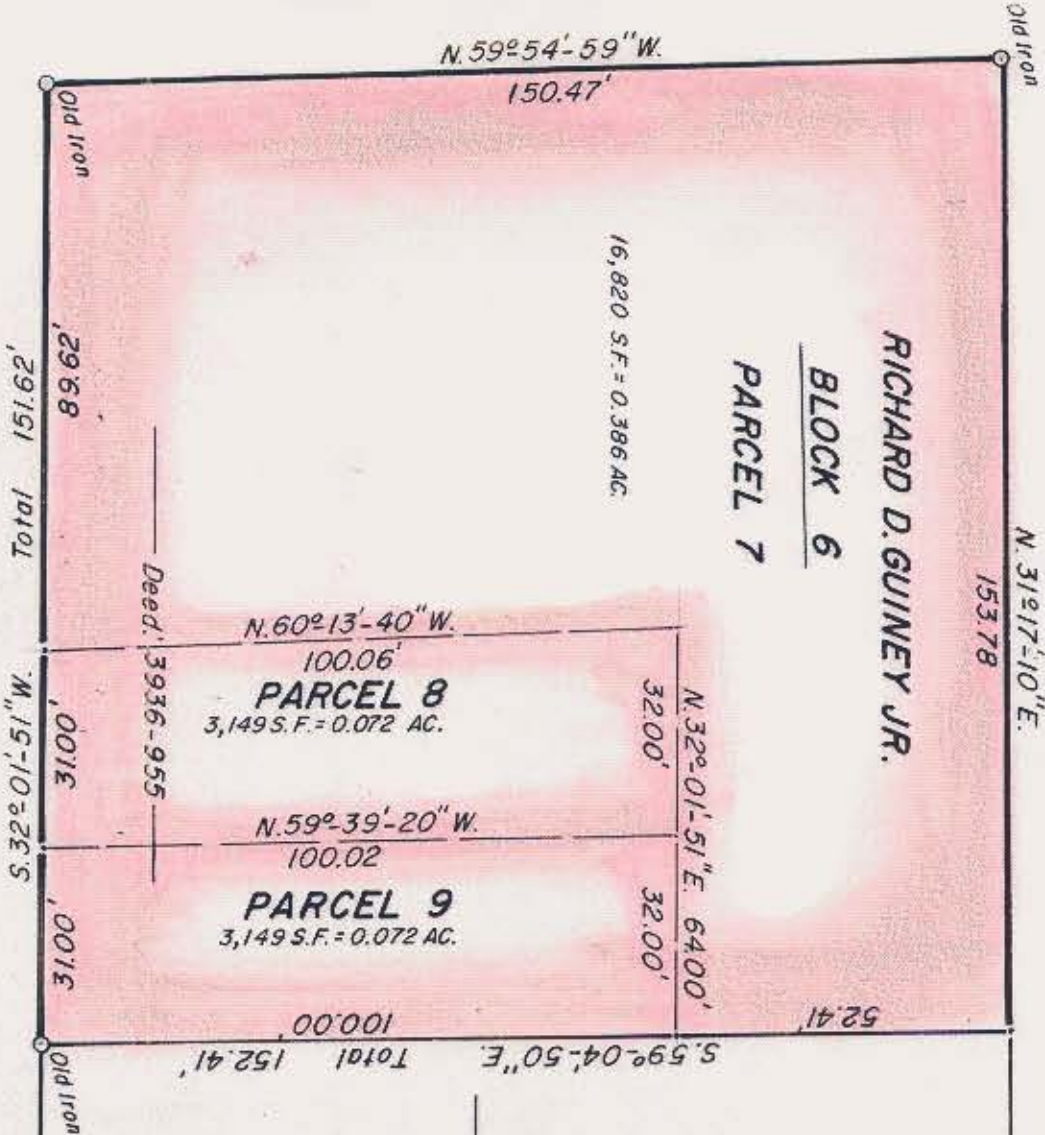

— City of Charlotte —

6

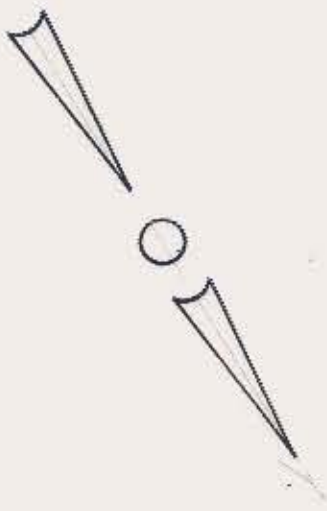

NOTE: Property corners shown circled were located by actual survey. Bearings are based on DEED 3936-956

This plat was prepared under my supervision
Stephen Gilbert
 N. C. Reg. Surveyor No. L-1785

FIVE POINTS NEIGHBORHOOD STRATEGY AREA

CITY OF CHARLOTTE
 NORTH CAROLINA
 DEPARTMENT OF PUBLIC WORKS
 ENGINEERING DIVISION

REVISIONS

Property To Be Acquired By The
 CITY OF CHARLOTTE

PROPERTY OF
 RICHARD D. GUINEY JR.

DRAWN BY MS
 CHECKED BY
 CITY ENGINEER

DATE OCT. 7 1982 SCALE 1" = 30'

JOB NO.
 FILE NO.
 SHEET
 OF