



Lawing Ave.
IRON

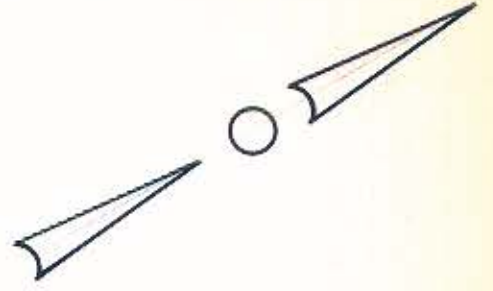

Frazier Street

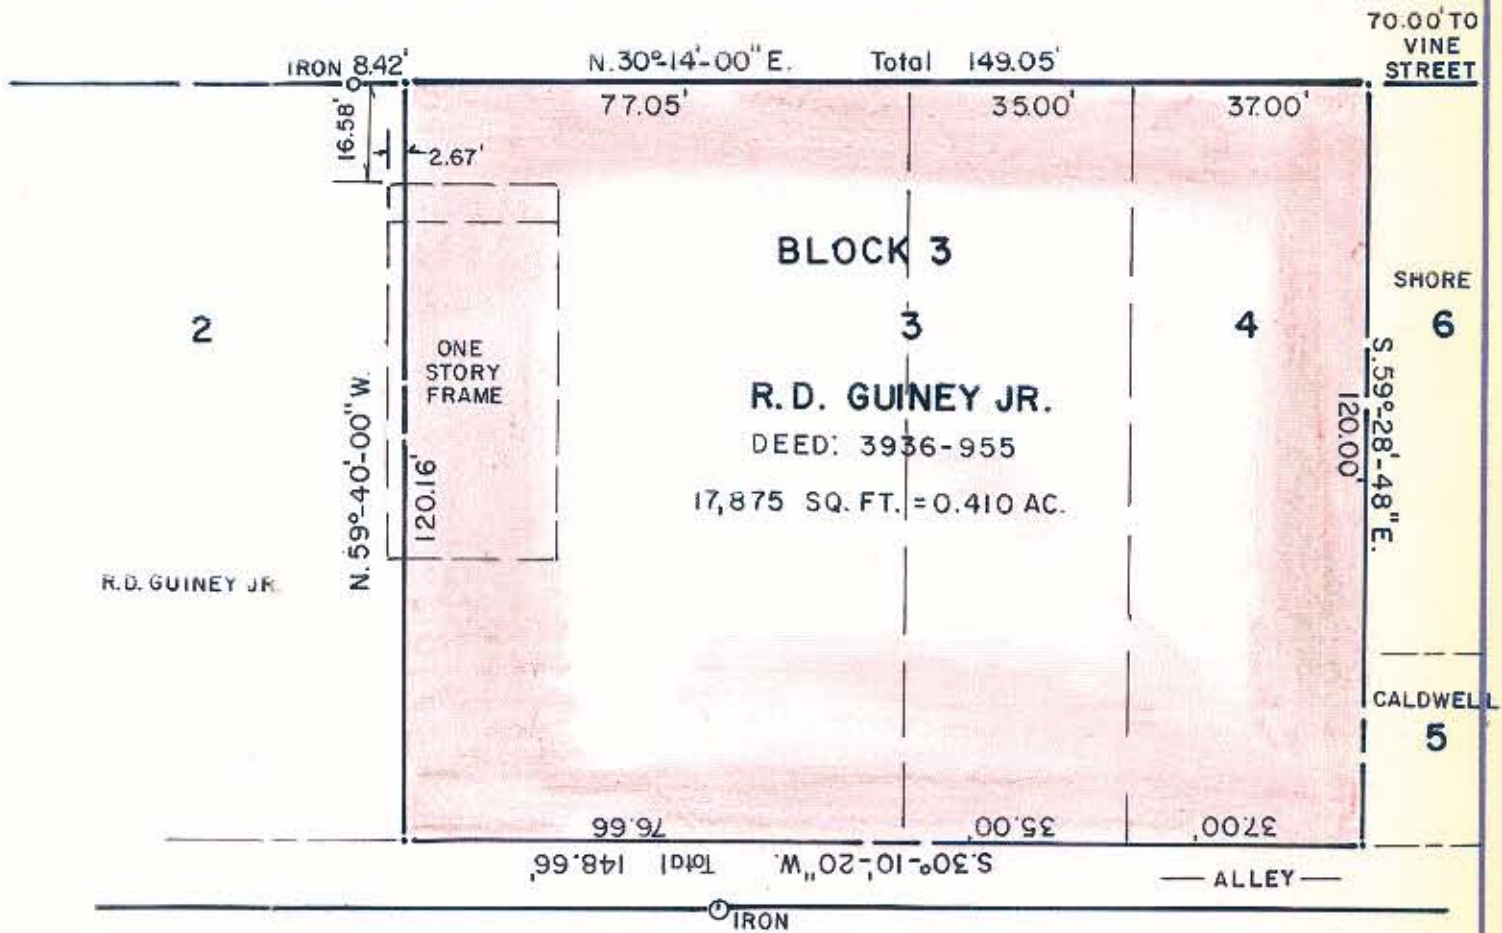

I-77



NOTE: Property corners shown circled were located by actual survey. Bearings are based on DEED: 3936-955

This plat was prepared under my supervision *Stephen A. Gilbert*
N. C. Reg. Surveyor No. L-1785

FIVE POINTS NEIGHBORHOOD STRATEGY AREA

CITY OF CHARLOTTE
NORTH CAROLINA
DEPARTMENT OF PUBLIC WORKS
ENGINEERING DIVISION

REVISIONS	Property To Be Acquired By The CITY OF CHARLOTTE	JOB NO.
	Property Of RICHARD D. GUINEY JR.	FILE NO.
DRAWN BY MS		SHEET
CHECKED BY <i>[Signature]</i>		1
CITY ENGINEER	DATE FEB. 28, 1983 SCALE 1" = 30'	OF
		1