

I, DAVID H. SNIDER, CERTIFY THAT THIS PLAT WAS PREPARED UNDER MY SUPERVISION AND THAT THE PLAT WAS PREPARED FOR THE PURPOSE OF ACQUISITION AND EASEMENTS ONLY, AND IS NOT INTENDED TO BE A BOUNDARY SURVEY OF PROPERTY SHOWN.

*David H. Snider* 6/22/12  
 DAVID H. SNIDER, NC P.L.S. L-2942 DATE



STATE OF NORTH CAROLINA  
 COUNTY OF MECKLENBURG

REVIEW OFFICER OF MECKLENBURG COUNTY,  
 CERTIFY THAT THE MAP OR PLAT TO WHICH THIS CERTIFICATION IS  
 AFFIXED MEETS ALL STATUTORY REQUIREMENTS FOR RECORDING.


REVIEW OFFICER \_\_\_\_\_ DATE \_\_\_\_\_

NOTE:

- 1) BEARINGS AND DISTANCE SHOWN IN PARENTHESIS ARE BASED ON RECORDED INFORMATION.
- 2) COMPUTED PROJECT DISTANCE - \*
- 3) TOTAL AREA 479 SQ.FT.
- 4) TEMPORARY CONSTRUCTION EASEMENT 260 SQ.FT.
- 5) TOTAL AREA REMAINING 479 SQ.FT.

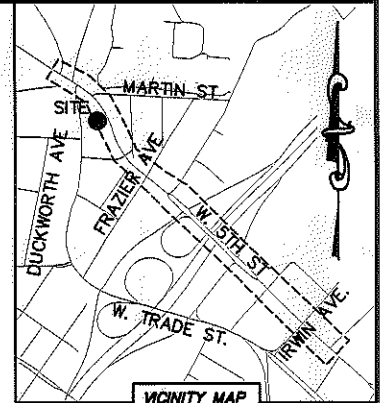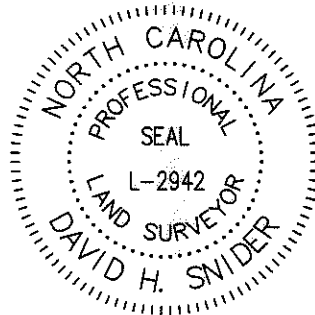

VICINITY MAP  
 "not to scale"

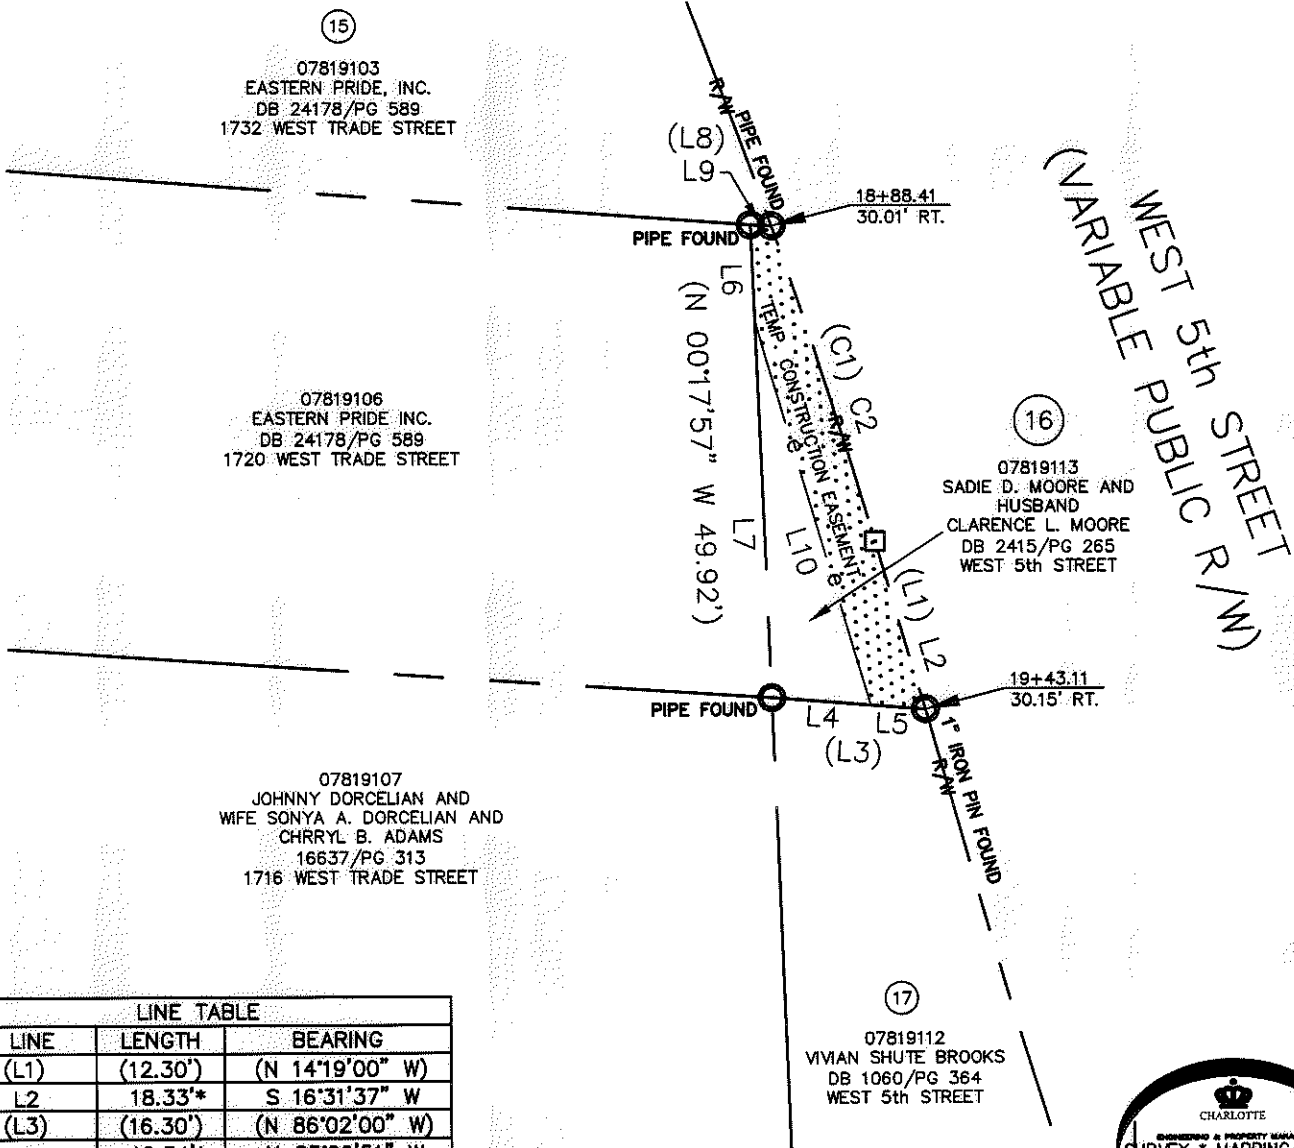

LINE TABLE		
LINE	LENGTH	BEARING
(L1)	(12.30')	(N 14°19'00" W)
L2	18.33'*	S 16°31'37" W
(L3)	(16.30')	(N 86°02'00" W)
L4	10.34'*	N 85°29'51" W
L5	5.72'*	N 85°29'51" W
L6	10.16'*	N 02°25'13" W
L7	39.29'*	N 02°25'13" W
(L8)	(2.27')	(N 86°05'30" W)
L9	2.19'*	S 87°15'05" E
L10	41.81'	S 16°37'48" E

CURVE TABLE		
CURVE	RADIUS & ARC	CHORD
(C1)	(R=686.20 L=40.57')	
C2	R=686.20 L=34.68'	S 17°58'29" E 34.68'

LEGEND

- REBAR OR IRON PIN FOUND
- COMPUTED POINT
- PROPERTY LINES
- EXISTING RIGHT-OF-WAY
- TEMP. CONSTRUCTION EASEMENT
- TEMP. CONSTRUCTION EASEMENT

PREPARED BY:  
 CITY OF CHARLOTTE  
 ENGINEERING & PROPERTY MANAGEMENT  
 600 EAST FOURTH STREET  
 CHARLOTTE, NC 28202  
 704-336-2291

**CHARLOTTE**  
 ENGINEERING & PROPERTY MANAGEMENT

REVISIONS	<b>WEST 5TH STREET STREETScape</b>	JOB NO. 512-10-023
		FILE NO. 078-191-13
	PROPERTY ACQUISITION OWNERS: SADIE D. MOORE AND HUSBAND CLARENCE L. MOORE CHARLOTTE, MECKLENBURG CO., NC	SHEET 1
		OF 1
DATE	CHECKED BY DHS SURVEY SUPVR.	
K:\AUTOCAD\EN_SU-LD4\210023\DWG\5THSTREETPLATSC3D12.DWG		

ACQUISITION BY DB 27964 PG 538-541