

9
 CHILDRENS HOME SOCIETY
 3906-565

DEED 2577-527
 Tax Code
 78-231-01
 CITY OF CHARLOTTE
 8645 SQ. FT. = 0.198 AC.

CHAIN
 LINK
 FENCE

R.R. SPIKE


3
 3513-338

This plat was prepared under my
 supervision, Stephen A. Gilbert
 N. C. Reg. Surveyor No. L-1785

N.C.N.B., TR.



BROOKSHIRE
 FREEWAY

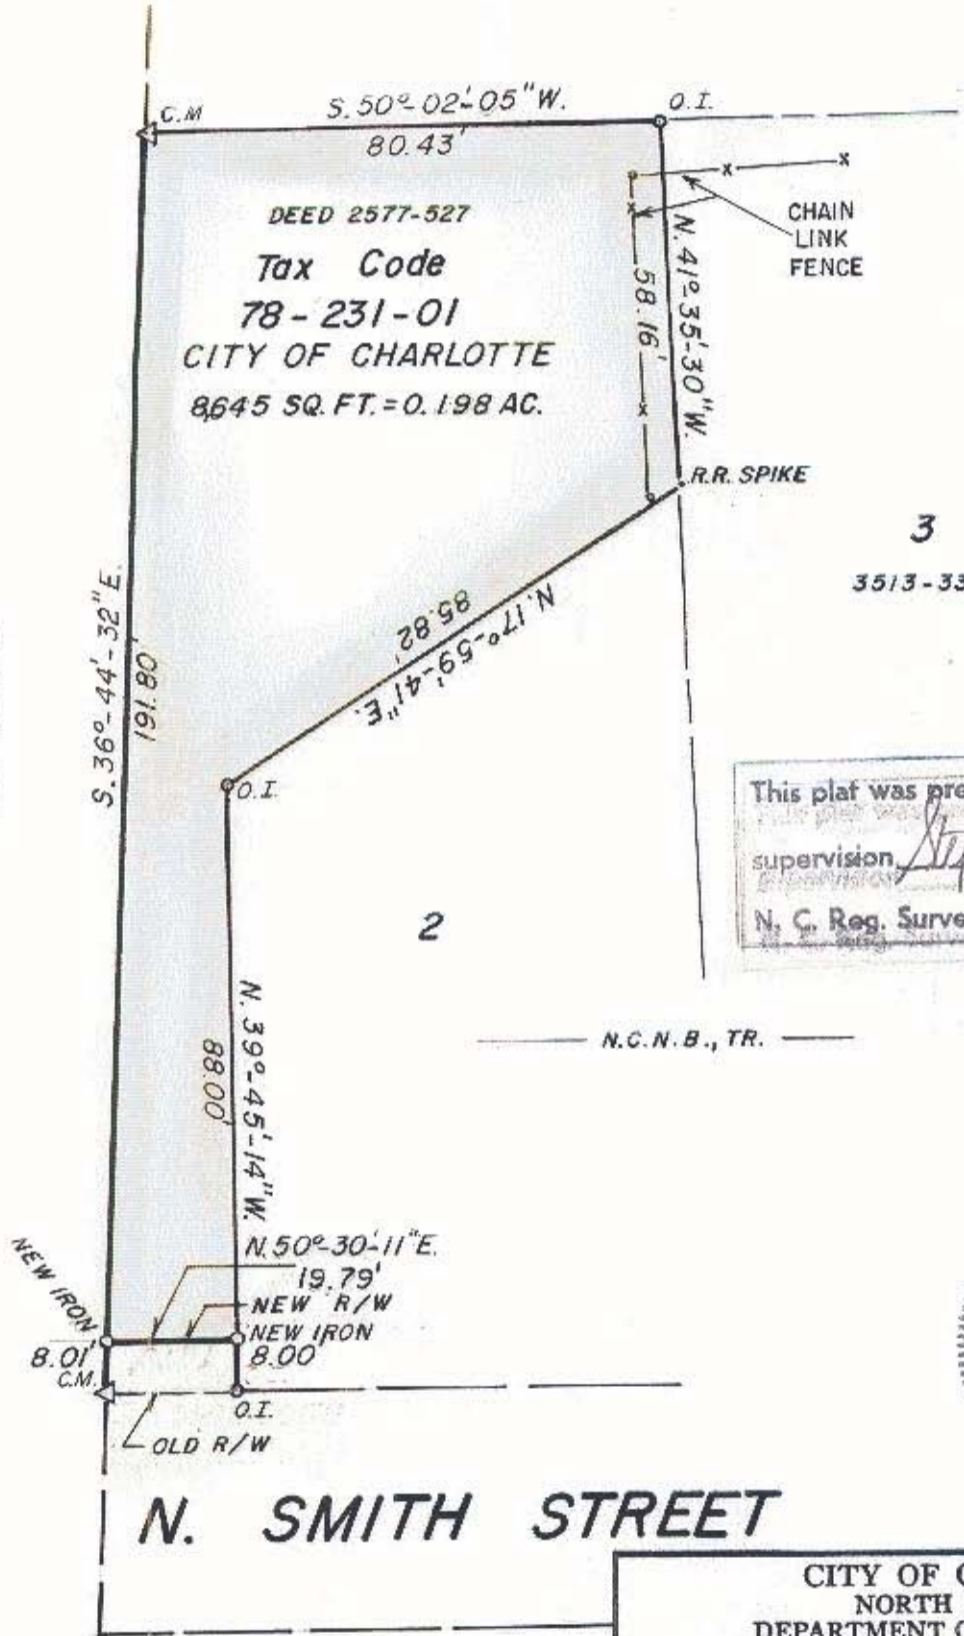

N. SMITH STREET

NOTE: Property corners shown circled were located by actual survey. Bearings are based on NORTH-WEST EXPRESSWAY PLAN

CITY OF CHARLOTTE NORTH CAROLINA DEPARTMENT OF PUBLIC WORKS ENGINEERING DIVISION		
REVISIONS	BOUNDARY SURVEY	JOB NO.
		FILE NO.
	PROPERTY OF	SHEET
DRAWN BY MAS	CITY OF CHARLOTTE	1
CHECKED BY [Signature]		OF
CITY ENGINEER	DATE APRIL 29 1982 SCALE 1" = 30'	1